


PLANT COMMUNITY:
DISTURBED GRASSLAND

SURFACE USE:
CRP

LOCATION DRAWING

REFERENCE POINT

| |
|--------------------------------------|
| LATITUDE: 40.62711 |
| LONGITUDE: -104.04636 |
| FOOTAGE: 342 FSL 852 FWL |
| GROUND ELEVATION: 4908.5 |
| PDOP: 1.9 DATE: 3/7/2014 |
| INSTRUMENT OPERATOR: ERIC PURCELL |

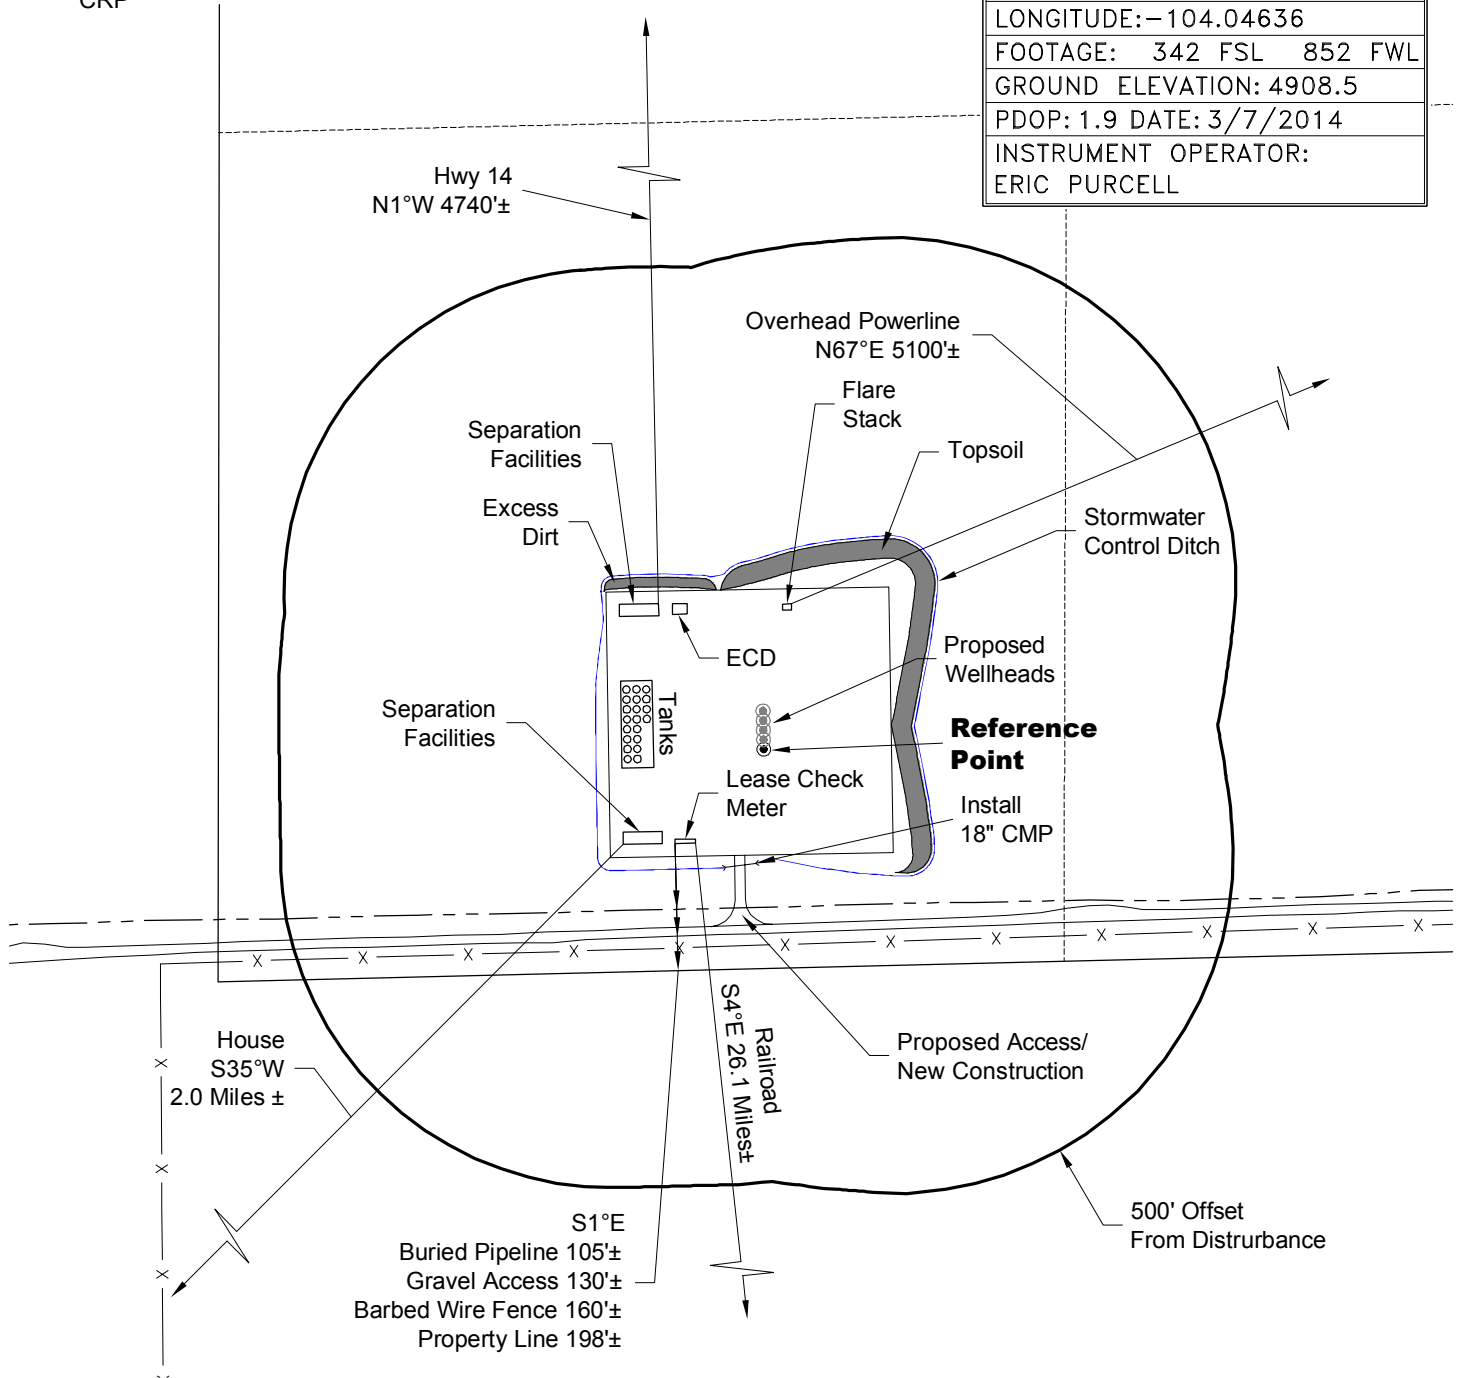

NOTE:
ALL PRODUCTION FACILITIES WILL BE ON PAD.

PAD DISTURBANCE ACREAGE:
6.7± DRILLING OPERATIONS

3/24/14



North



Graphic Scale in Feet
1" = 300'



LAND SURVEYING AND MAPPING
LAFAYETTE - WINTER PARK
Ph 303 666 0379 Fx 303 665 6320

CARRIZO NIOBRARA LLC
HEMBERGER 1-25-8-60 PAD

SW1/4 SW1/4 SECTION 25 T8N R60W
6th PM WELD COUNTY COLORADO