

WHITING OIL & GAS CORP.

LOCATION DRAWING FOR

HORSETAIL #02D-0201, #02D-0202,

#02D-0203 & #02D-0204

SECTION 2, T10N, R57W, 6th. P.M.

NW 1/4 NW 1/4


SCALE: 1" = 300'

DATE SURVEYED: 10-23-13

SURVEYED BY: DALLAS NIELSEN


DATE DRAWN: 11-04-13

DRAWN BY: H.K.W.

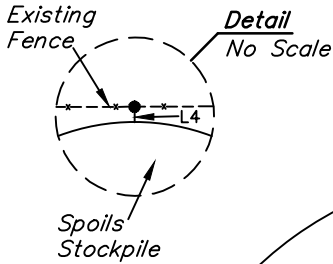

LINE TABLE

LINE	DIRECTION	LENGTH
L1	N00°24'03"W	327.02'
L2	N64°13'48"W	716.97'
L3	N64°13'48"W	202.60'
L4	N00°15'27"W	4.04'

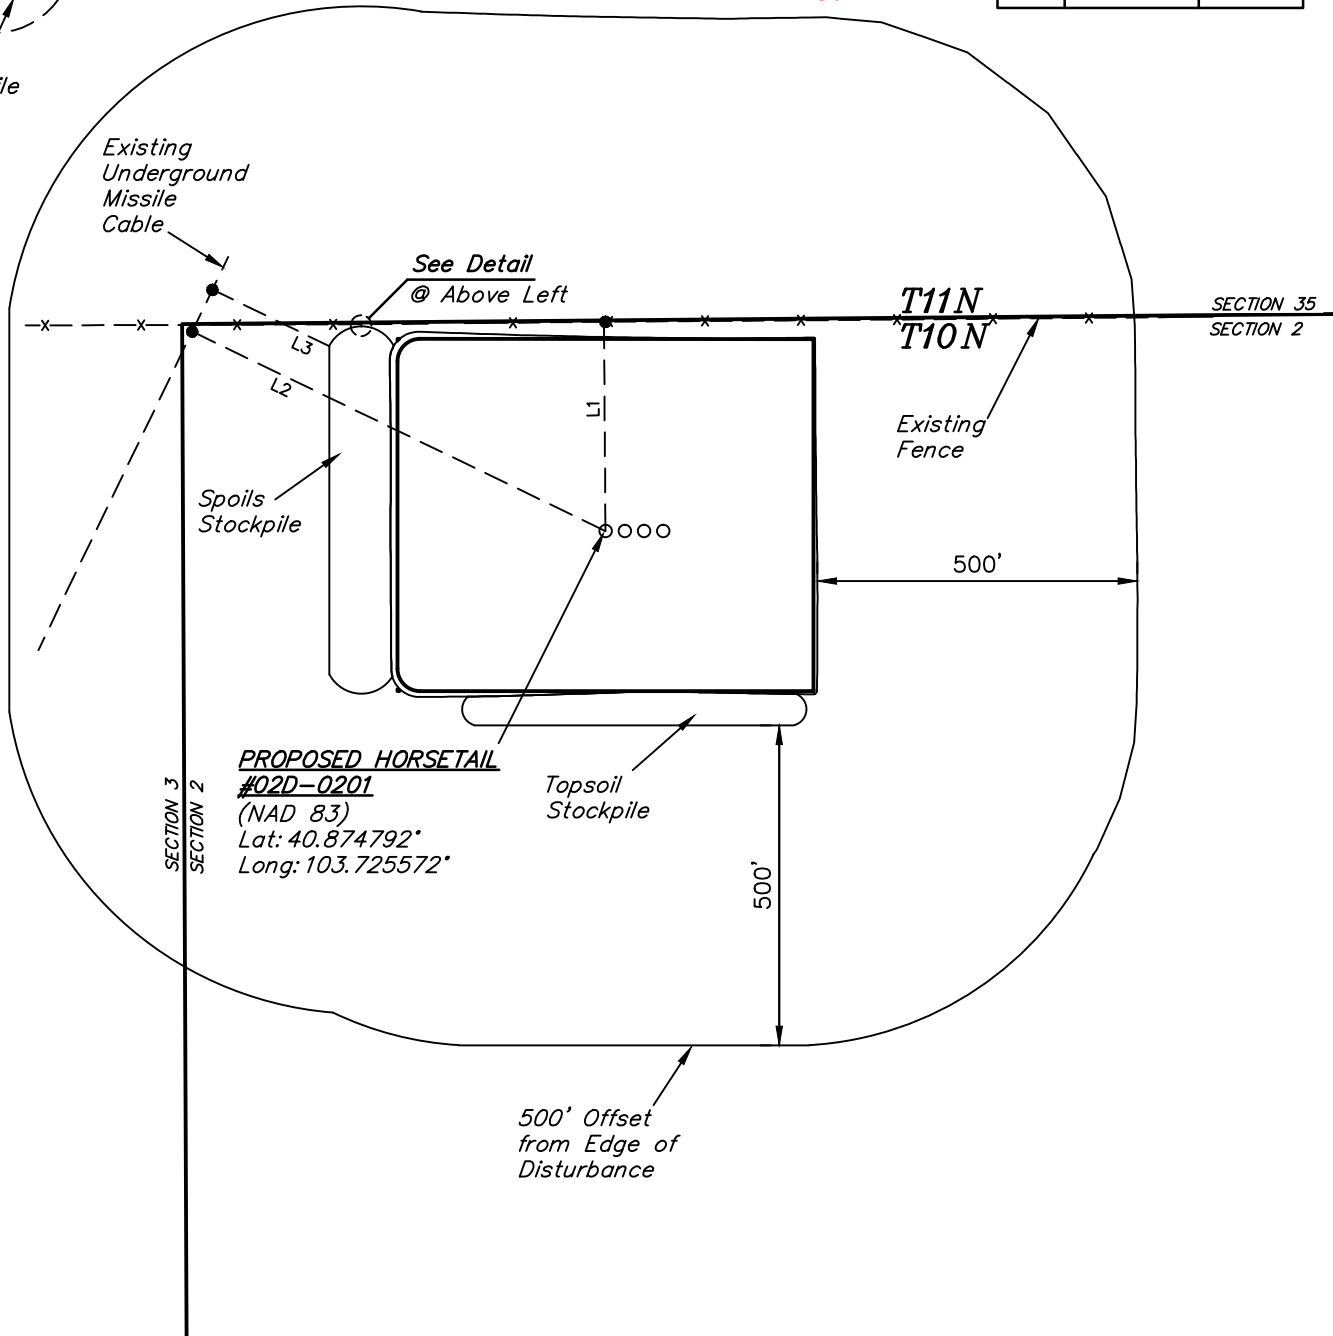

UINTAH ENGINEERING & LAND SURVEYING

85 So. 200 East * Vernal, Utah 84078 * (435) 789-1017