


VEGETATION:
GRASSES

SURFACE USE:
AGRICULTURAL

PAD LAYOUT

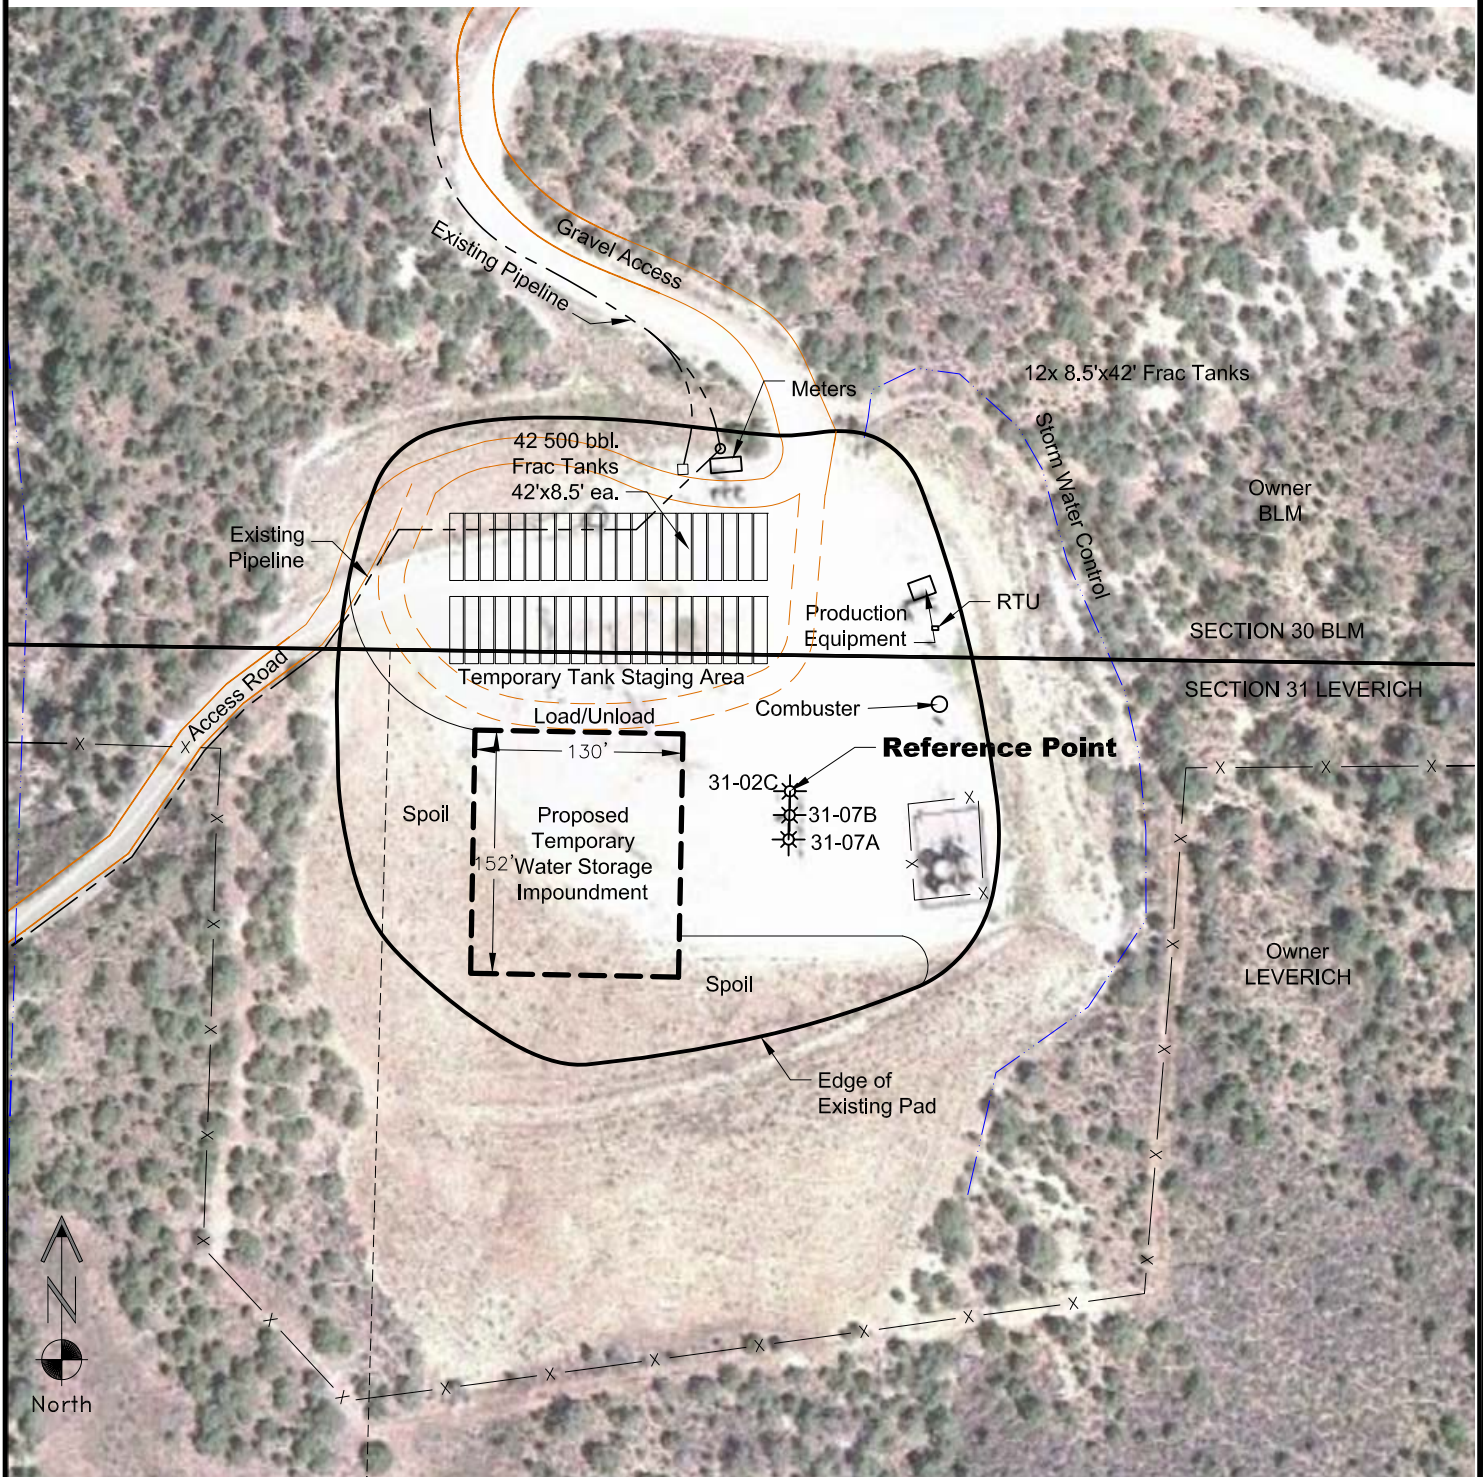

NOTES:
EXISTING PAD

3/25/14


LAND SURVEYING AND MAPPING
LAFAYETTE - WINTER PARK
Ph 303 666 0379 Fx 303 665 6320

PICEANCE ENERGY, LLC
FEDERAL 31-01 PAD

NE1/4 NE1/4 SECTION 31 T6S R93W
6th PM GARFIELD COUNTY COLORADO