


# T5N, R63W

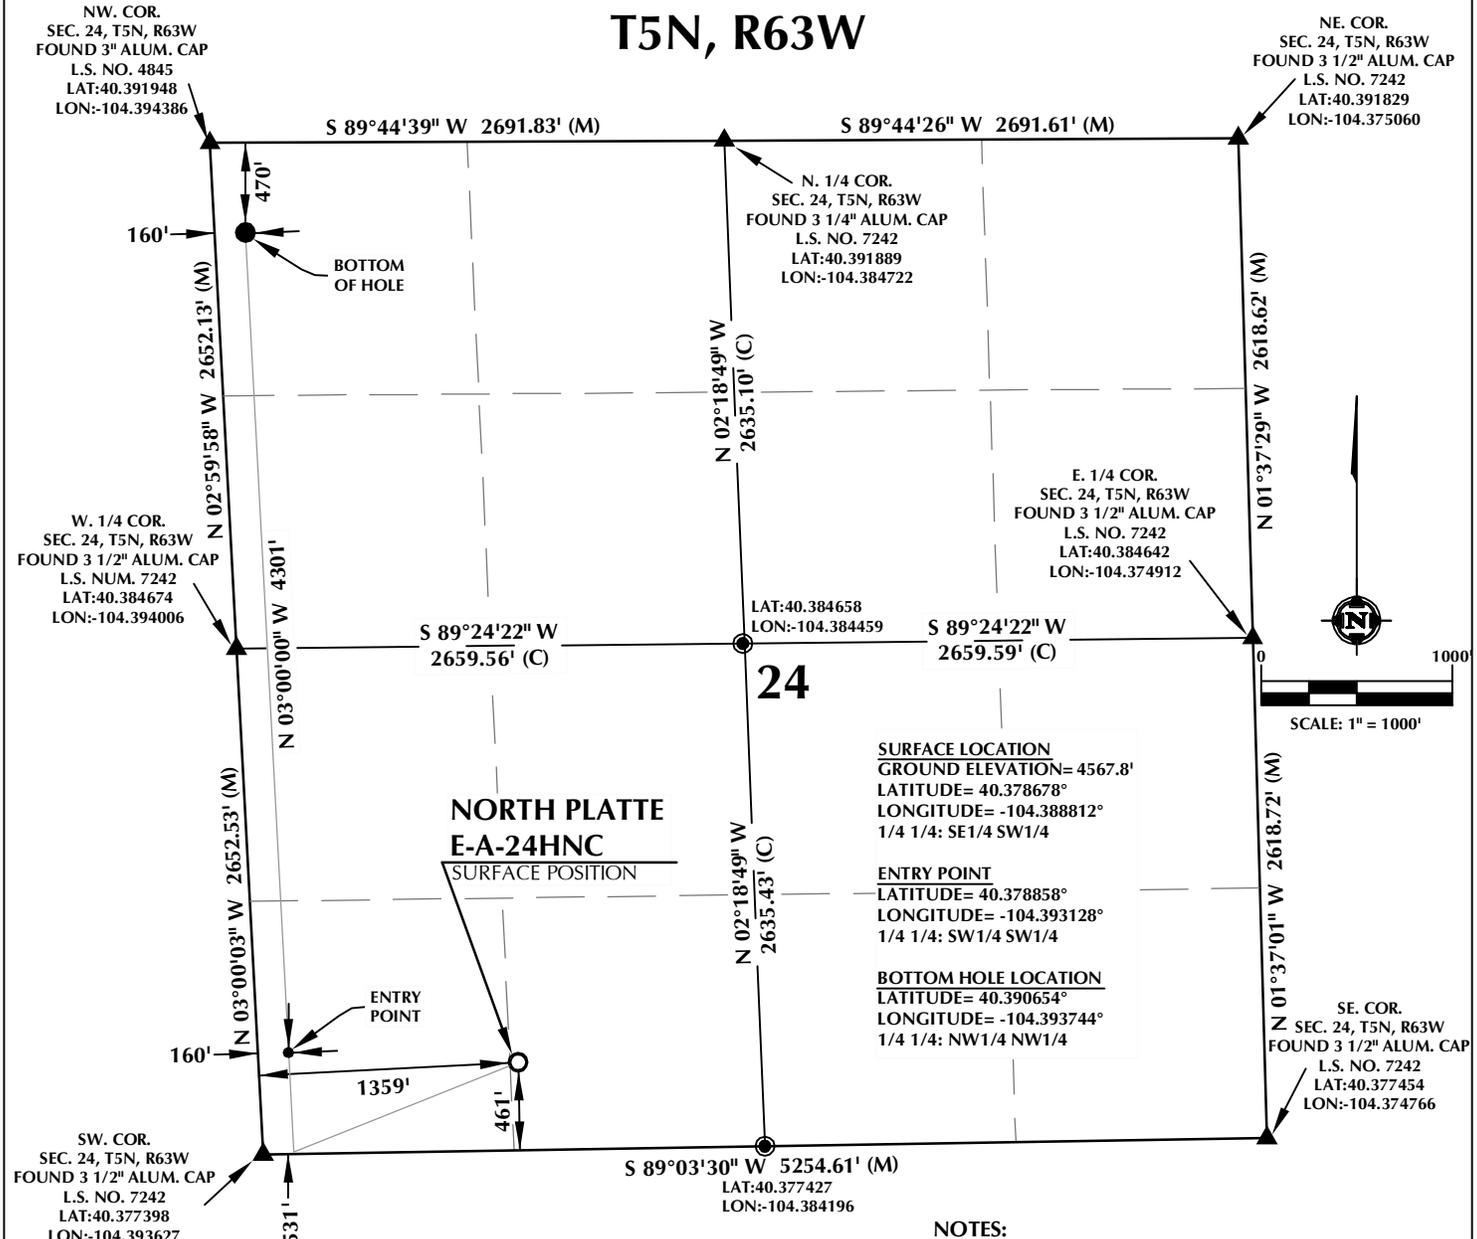

**CERTIFICATE OF SURVEYOR:**

THIS IS TO CERTIFY THAT THE ABOVE PLAT WAS PREPARED FROM FIELD NOTES OF ACTUAL SURVEY MADE BY ME OR UNDER MY SUPERVISION AND THAT THE SAME ARE TRUE AND CORRECT TO THE BEST OF MY KNOWLEDGE AND BELIEF. THIS CERTIFICATE DOES NOT REPRESENT A LAND SURVEY PLAT OR IMPROVEMENT SURVEY PLAT AS DEFINED BY C.S. 38-51-102 AND CANNOT BE RELIED UPON TO DETERMINE OWNERSHIP.

*Benjamin J. Reenders*  
 BENJAMIN J. REENDERS  
 PROFESSIONAL LAND SURVEYOR  
 COLORADO REGISTRATION NUMBER 4836

7/14/14

**NOTICE:**  
 ACCORDING TO COLORADO STATE LAW YOU MUST COMMENCE ANY LEGAL ACTION BASED UPON ANY DEFECT IN THIS SURVEY WITHIN THREE YEARS AFTER YOU FIRST DISCOVER SUCH DEFECT. IN NO EVENT MAY ANY ACTION BASED UPON ANY DEFECT IN THIS SURVEY BE COMMENCED MORE THAN TEN YEARS FROM THE DATE ON THE CERTIFICATION SHOWN HEREON.

**NEAREST CULTURAL ITEMS:**

- BUILDING: ±557' SW
- BUILDING UNIT: 5280'+
- HIGH OCCUPANCY BUILDING UNIT: 5280'+
- DESIGNATED OUTSIDE ACTIVITY AREA: 5280'+
- PUBLIC ROAD: 5280'+
- ABOVE GROUND UTILITY: ±452' S
- RAILROAD: 5280'+
- PROPERTY LINE: ±461' S

**NOTES:**

1. ▲ INDICATES FOUND SECTION CORNER
2. ● INDICATES CALCULATED CORNER
3. DRAWING LATITUDE AND LONGITUDE COORDINATES ARE NAD 83 (CORS 96)(EPOCH:2002)
4. ELEVATION BASED ON NAVD88 (GEOID09)
5. BASIS OF BEARING DERIVED FROM COLORADO COORDINATE SYSTEM 1983 NORTH ZONE UNLESS OTHERWISE NOTED. ALL MEASURED DISTANCES ARE GRID.
6. COMBINED SCALE FACTOR: .99974445
7. OPERATOR: ROB WILSON / PDOP = 1.3
8. SURFACE USE OF LOCATION IS RANGELAND.
9. SEE ADDENDUM TO WELL LOCATION CERTIFICATE FOR EXISTING IMPROVEMENTS WITHIN 500' OF THE WELL PAD.
10. WELL FOOTAGES ARE MEASURED AT RIGHT ANGLES TO THE SECTION LINES.
11. THE BOTTOM OF HOLE BEARS N03°00'00"W 4301' FROM THE ENTRY POINT.

**WELL PAD - NORTH PLATTE J-24**

**NORTH PLATTE E-A-24HNC  
 WELL LOCATION CERTIFICATE**  
 461' FSL & 1359' FWL SESW (SURFACE)  
 531' FSL & 160' FWL SWSW (ENTRY POINT)  
 470' FNL & 160' FWL NWNW (BOTTOM)  
 LOCATED IN SECTION 24  
 T5N, R63W, 6TH P.M.  
 WELD COUNTY, COLORADO

**BONANZA CREEK**  
 410 17th Street, Suite 1400  
 Denver, Colorado 80202



**CONSULTING, LLC**

**SHERIDAN OFFICE**  
 2155 North Main Street  
 Sheridan, Wyoming 82801  
 Phone 307-674-0609

**LOVELAND OFFICE**  
 1635 Foxtrail Drive, Suite 204  
 Loveland, Colorado 80538  
 Phone 970-776-4331

DRAFTED BY:	LMO	CHECKED BY:	BJR
DATE DRAFTED:	1/14/14	DATE SURVEYED:	12/19/13
REVISED:		FILE NAME:	13-94

K:\BONANZA CREEK\2013\_94\_2014\_WELL\_STAKING\PLAT\SURVEY\T5N\NORTH PLATTE J-24 PLAT.dwg, 11/19/2014, 3:57:22 PM, .andw