




**DRILLING COMPANY, INC.**  
**WICHITA, KANSAS**

**Wellbore Diagram**

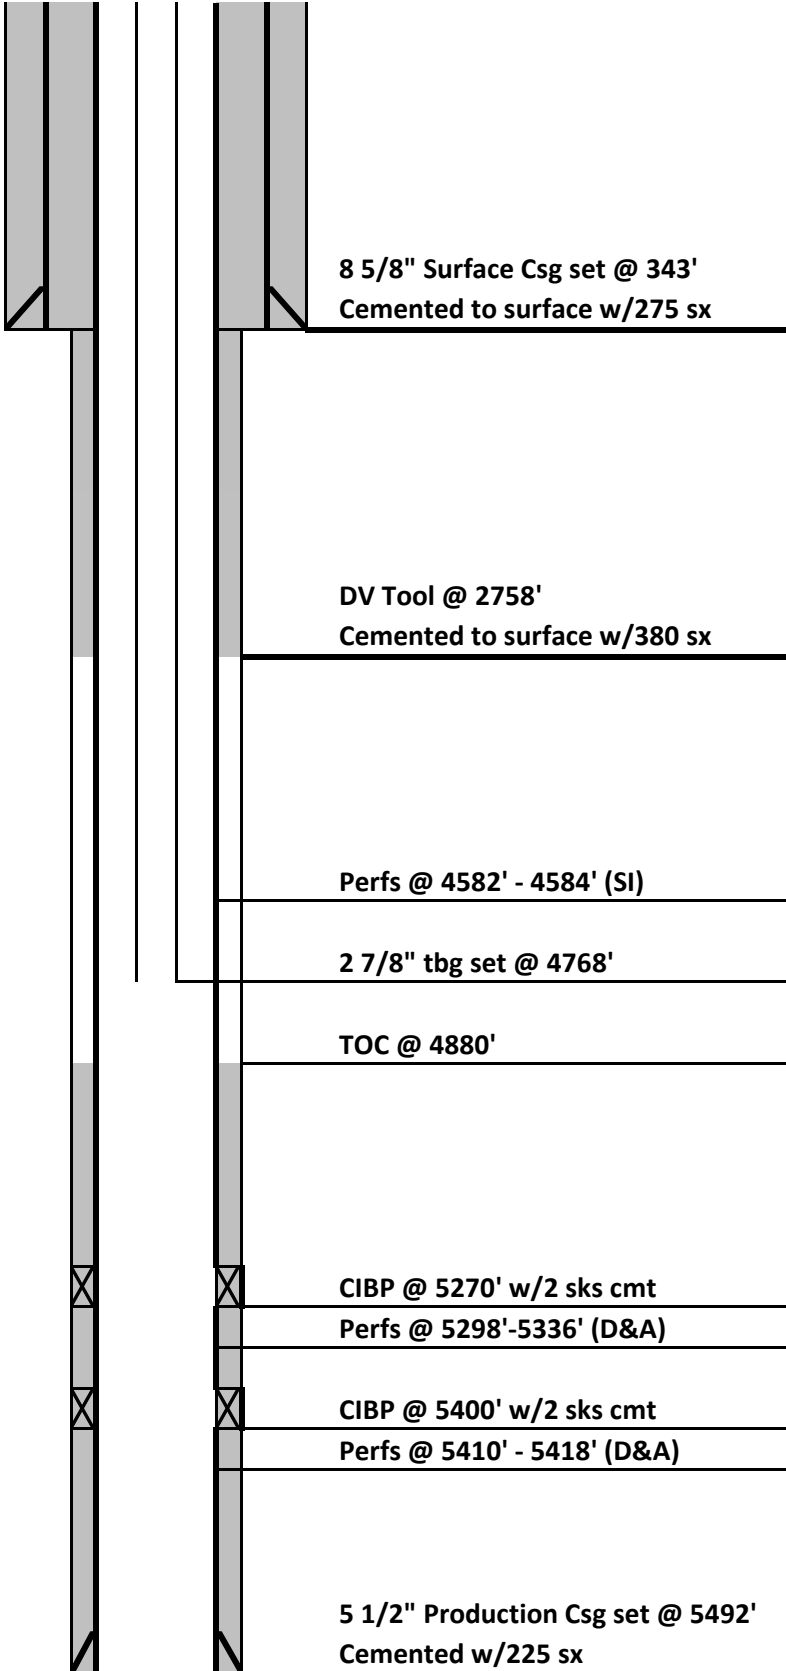

Date: 4/21/2014  
 Well Name: APC-Betty #1-27  
 Location: 865' FSL & 1878' FEL  
SW/4 SE/4 27-16S-45W  
 County: Cheyenne  
 State: Colorado  
 API: 05-017-07779-00  
 Spud Date: 1/9/2014

Hole Size 12 1/4"  
 Surface Casing: Set @ 343' (8 5/8")  
 Cemented with: 275 sx  
 Production Csg: Set @ 5492' (5 1/2")  
 Cemented with: 225 sx

**Log Tops:**

Dakota	1387
Cheyenne	1520
Blaine	2255
Stone Corral	2744
Shawnee	3859
Heebner	4062
Lansing	4087
Marmaton	4484
Fort Scott	4574
Cherokee	4640
Atoka	4792
Morrow	4936
Keyes	5048
Miss-St. Louis	5122
Spergen	5284
Warsaw	5402
Harrison	5439
RTD	5490
LTD	5494