

ConocoPhillips Company

LOCATION DRAWING FOR

STATE LA PLATA-1H

SECTION 13, T5S, R65W, 6th P.M.

1320' FSL 1840' FWL

FIGURE #5


SCALE: 1" = 200'

DATE SURVEYED: 01-29-14

SURVEYED BY: DALLAS NIELSEN

DATE DRAWN: 02-17-14

DRAWN BY: J.S.

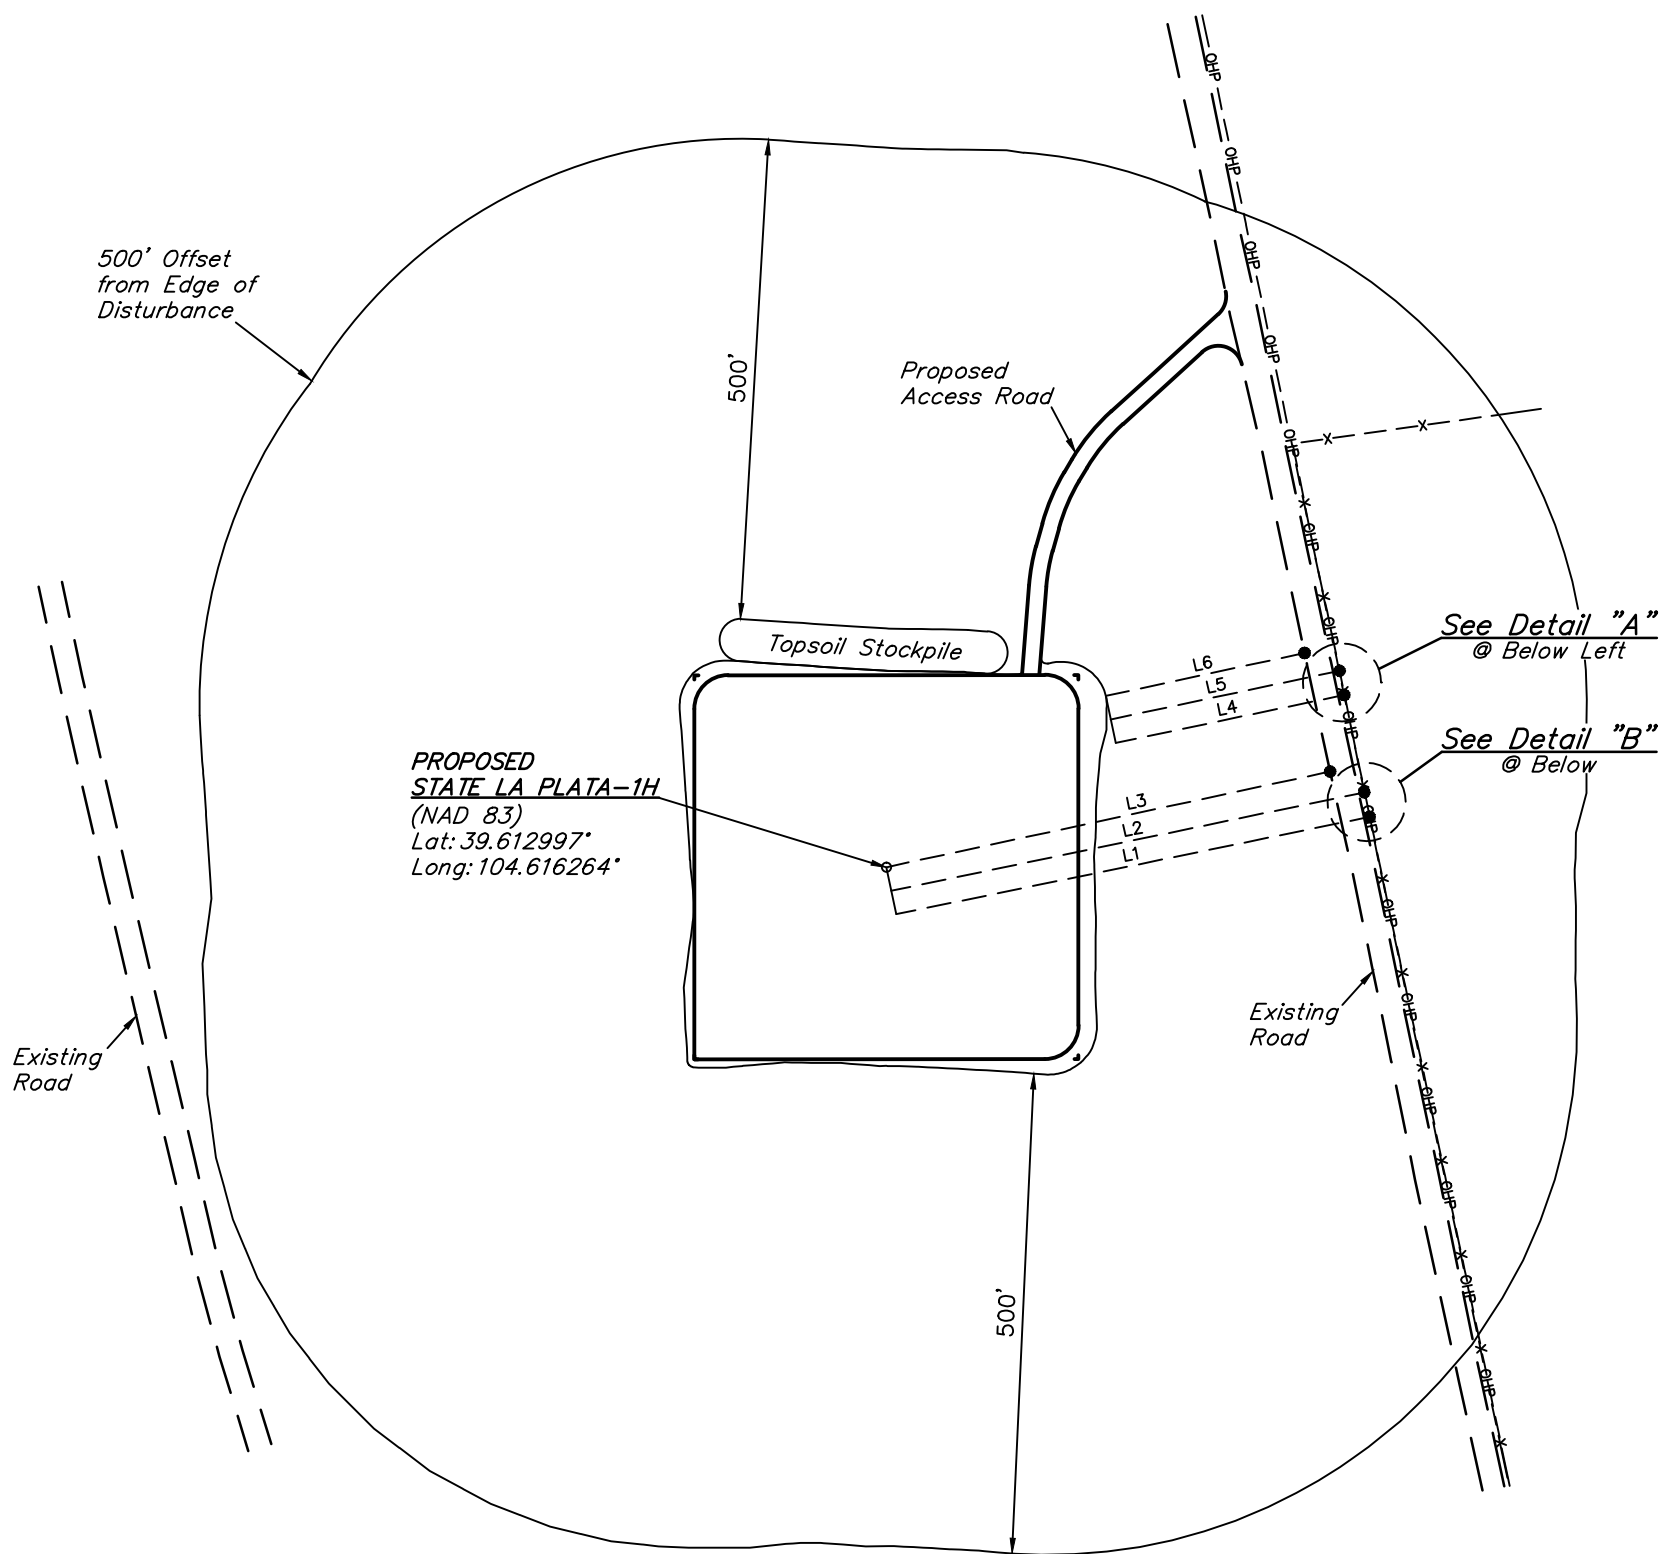

LINE TABLE		
LINE	DIRECTION	LENGTH
L1	N78°E	504'
L2	N78°E	503'
L3	N78°E	473'
L4	N78°E	243'
L5	N78°E	244'
L6	N78°E	212'

