




Lat40°, Inc. 1635 Foxtrail Drive, Suite 325 Loveland, CO 970-776-3321

## PROPOSED SCALED FACILITY

THORNTON 18L-HZ PAD


SECTION: 18  
TOWNSHIP: 7N  
RANGE: 65W

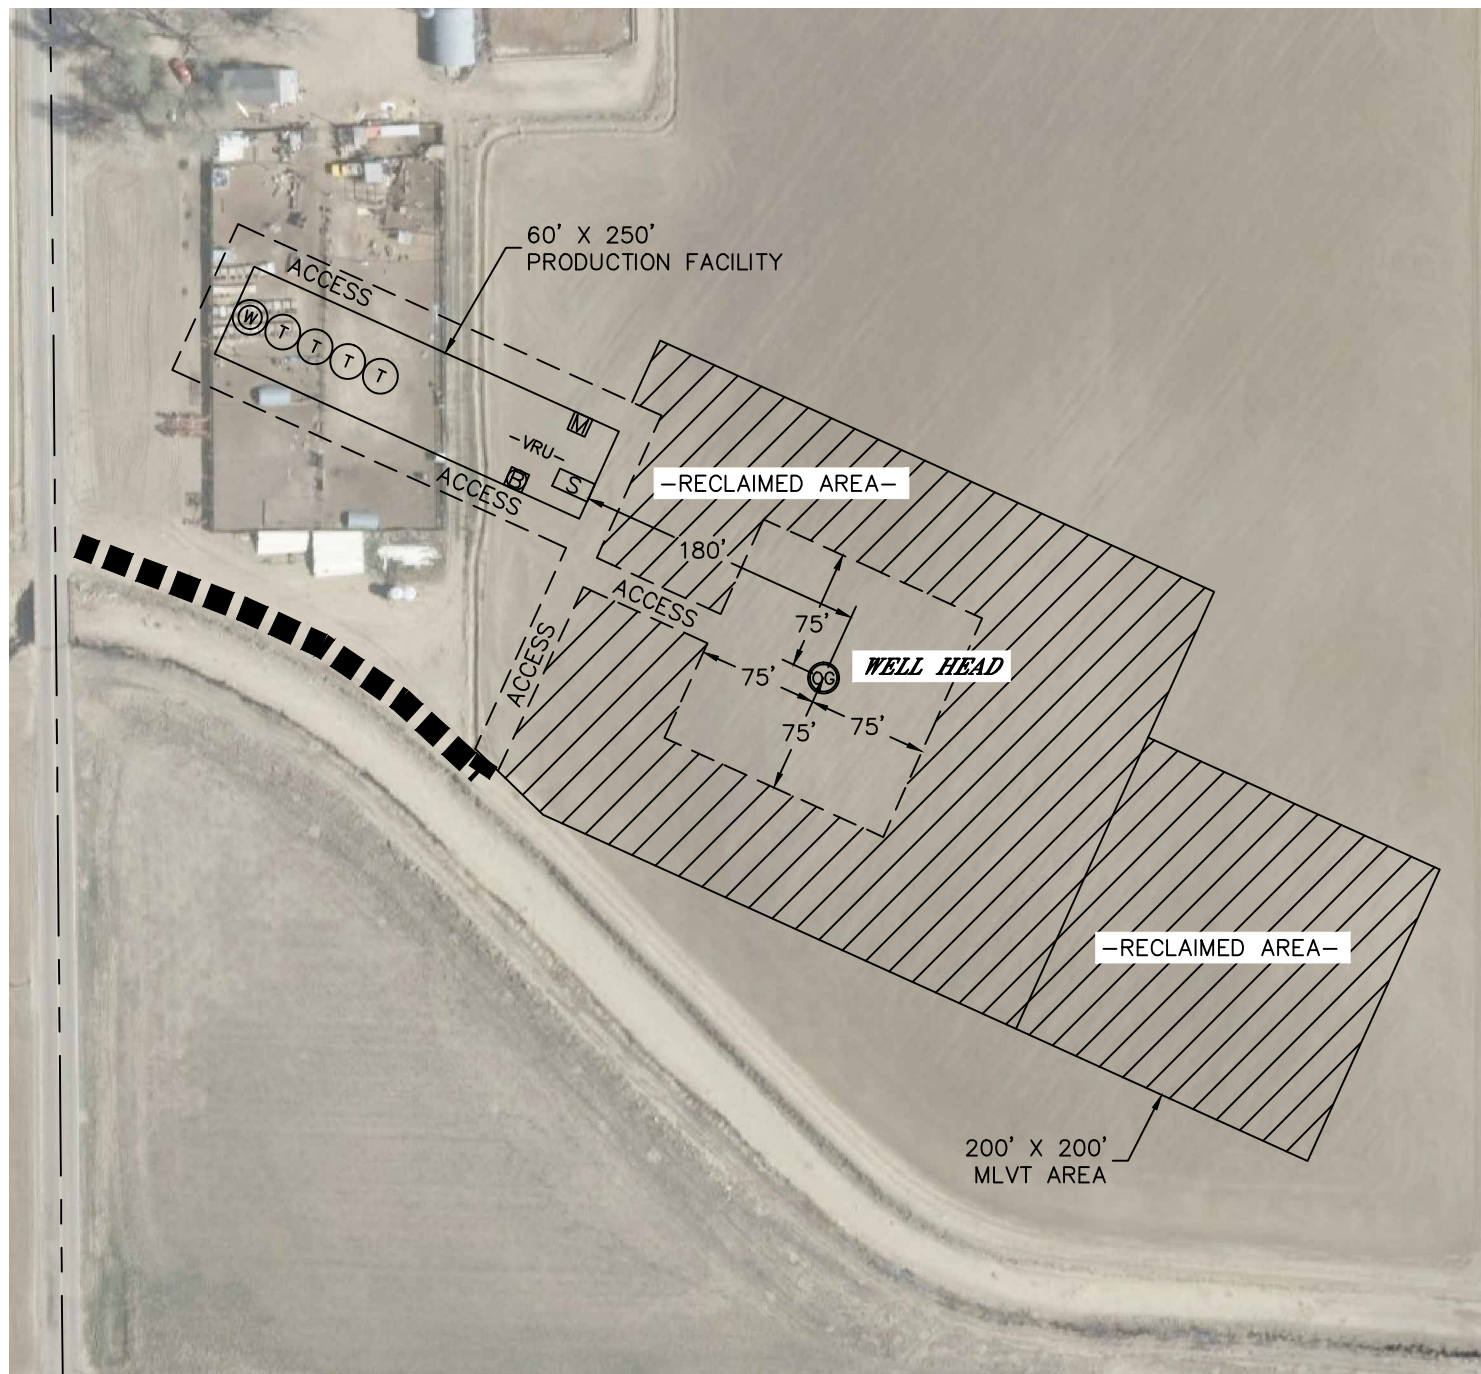

### LEGEND

OG	PROPOSED WELL HEAD	W	WATER VAULT
T	TANK BATTERY	S	SEPARATOR
W	WATER TANK	B	ECD
		M	METER
		-VRU-	VAPOR RECOVERY UNIT

***TOTAL DISTURBED AREA OF LOCATION: 4.1 ACRES***  
***TOTAL SIZE OF LOCATION AFTER RECLAMATION: 1.3 ACRES***

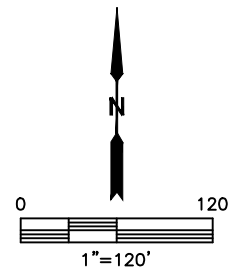

DATE: 4/24/2014  
PROJECT#: 2013118