




Lat40°, Inc. 1635 Foxtrail Drive, Suite 325 Loveland, CO 970-776-3321

PROPOSED SCALED FACILITY DRAWING

THORNTON 2V-HZ PAD


SECTION: 2
TOWNSHIP: 7N
RANGE: 66W

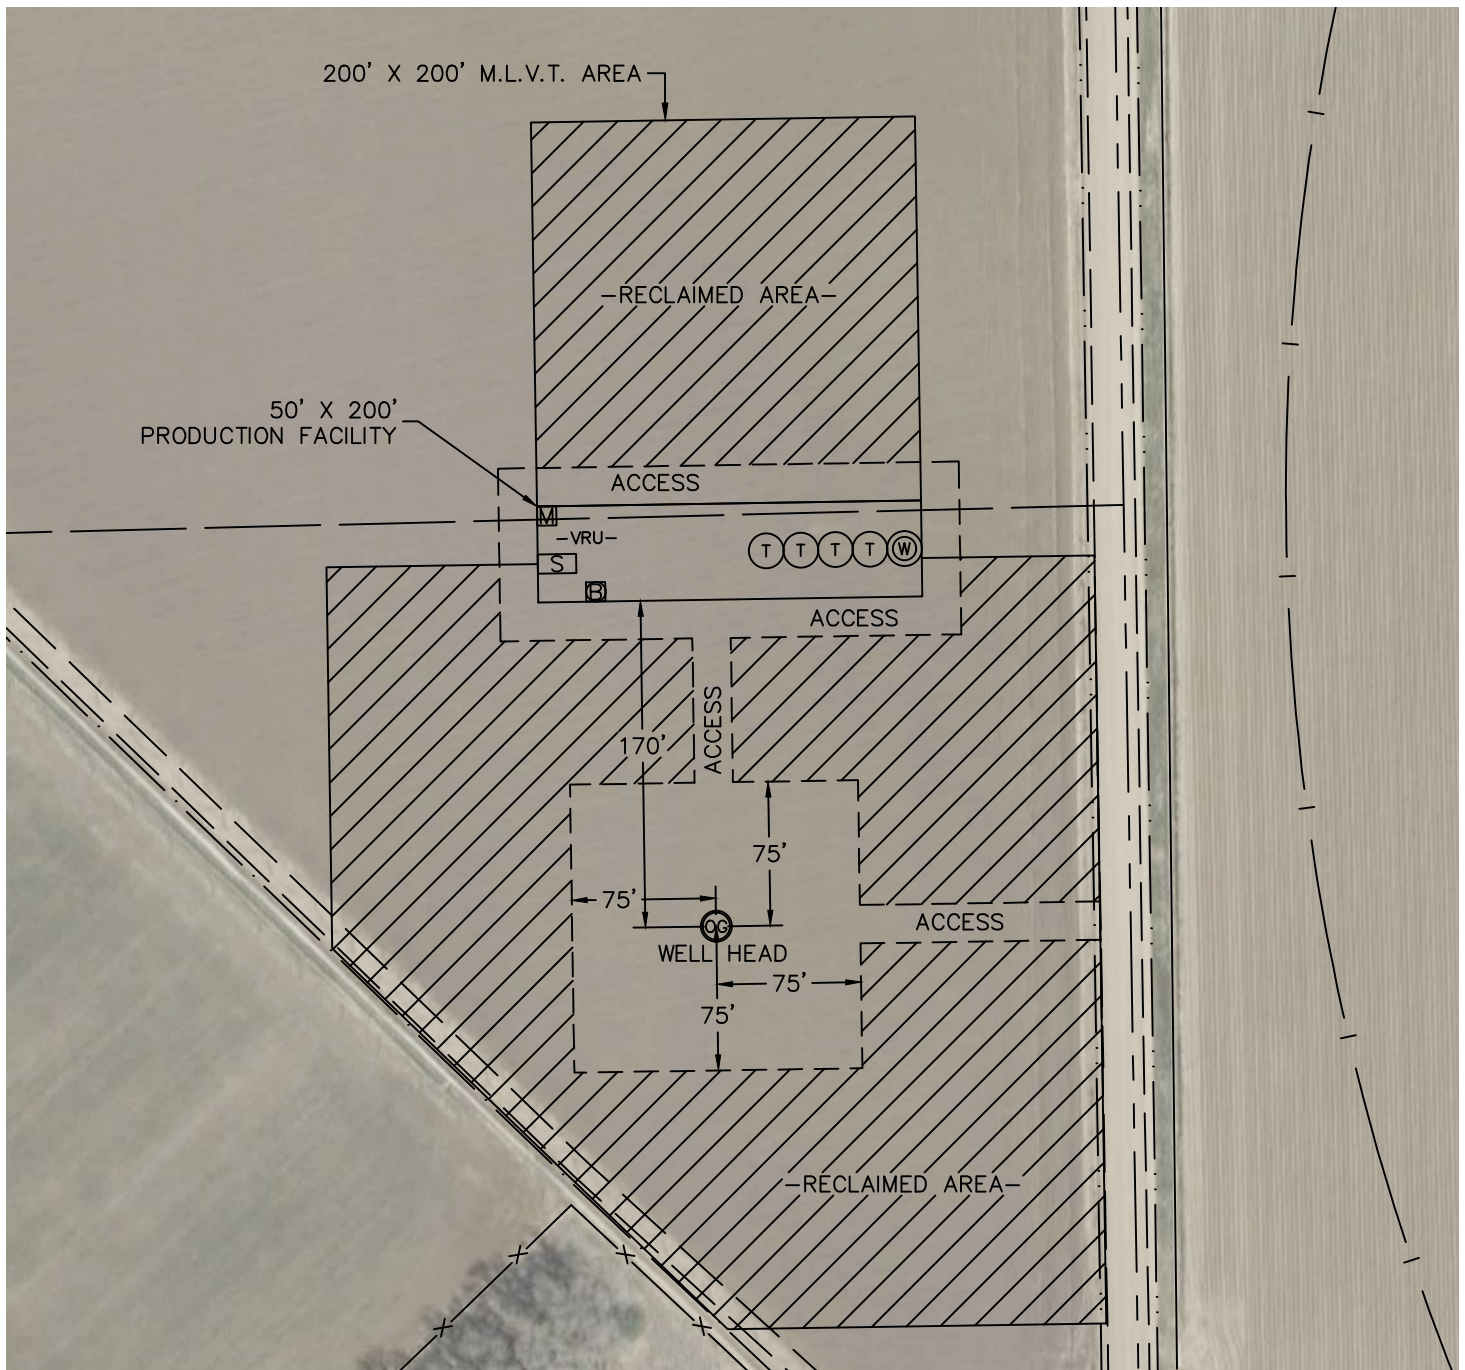

LEGEND

OG	PROPOSED WELL HEAD	W	WATER VAULT
T	TANK BATTERY	S	SEPARATOR
W	WATER TANK	B	ECD
		M	METER
		-VRU-	VAPOR RECOVERY UNIT

TOTAL DISTURBED AREA OF LOCATION: 4.3 ACRES
TOTAL SIZE OF LOCATION AFTER RECLAMATION: 1.1 ACRES

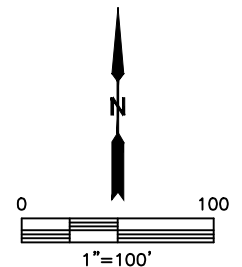

DATE: 4/24/2014
PROJECT#: 2013108