


**WELLBORE DIAGRAM**

CURRENT WBD

660' FSL & 660' FWL

Operator: Great Western  
 Well Name: Kalcevic 1  
 Lease Number: \_\_\_\_\_  
 Location: SWSW Sec. 30 T1S R62W  
 Field: Cougar  
 County, State: Adams, CO  
 API Number: 05-001-06174  
 Diagram Date: 3/17/2014

12 1/4" Hole  
 8 5/8" 24# csg set at 129'  
 Cmt'd w/ 80 sks

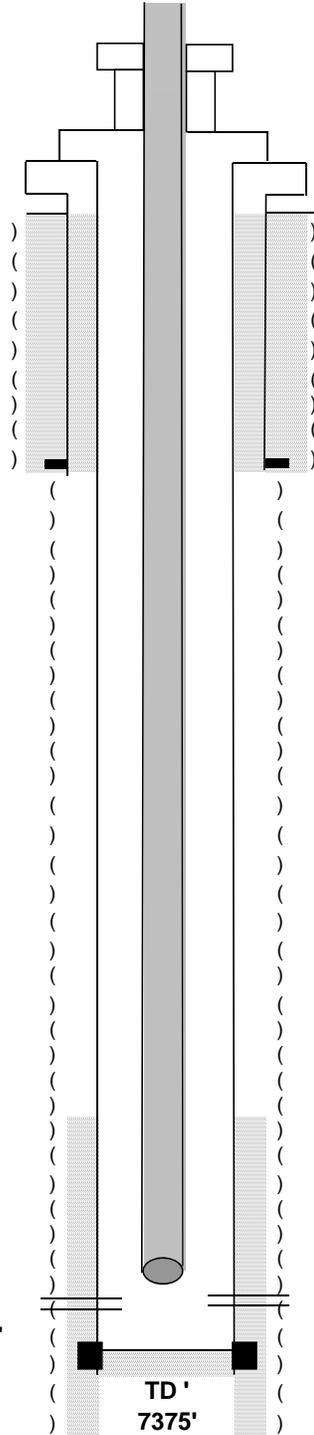

KB 5121'

**Well History**

GL 5112'

Spud Date: 6/27/1970  
 Date TD Reached:  
 Completion Date: 7/26/1970

Base of Fox Hills 1,069'  
 Niobrara 6,480'  
 Greenhorn 6,932'  
 D-Sand 7,231'  
 J-Sand 7,291'

Est. TOC @ 7,021'

2 3/8" Tubing set @ 7340'

7 7/8" Prod hole  
 4.5" # 10.6 & 11.6 csg set @ 7374'  
 Cmt'd w/ 200sks

Perf: 32 holes 7318'- 7340'  
 (J- Sand)

TD'  
 7375'