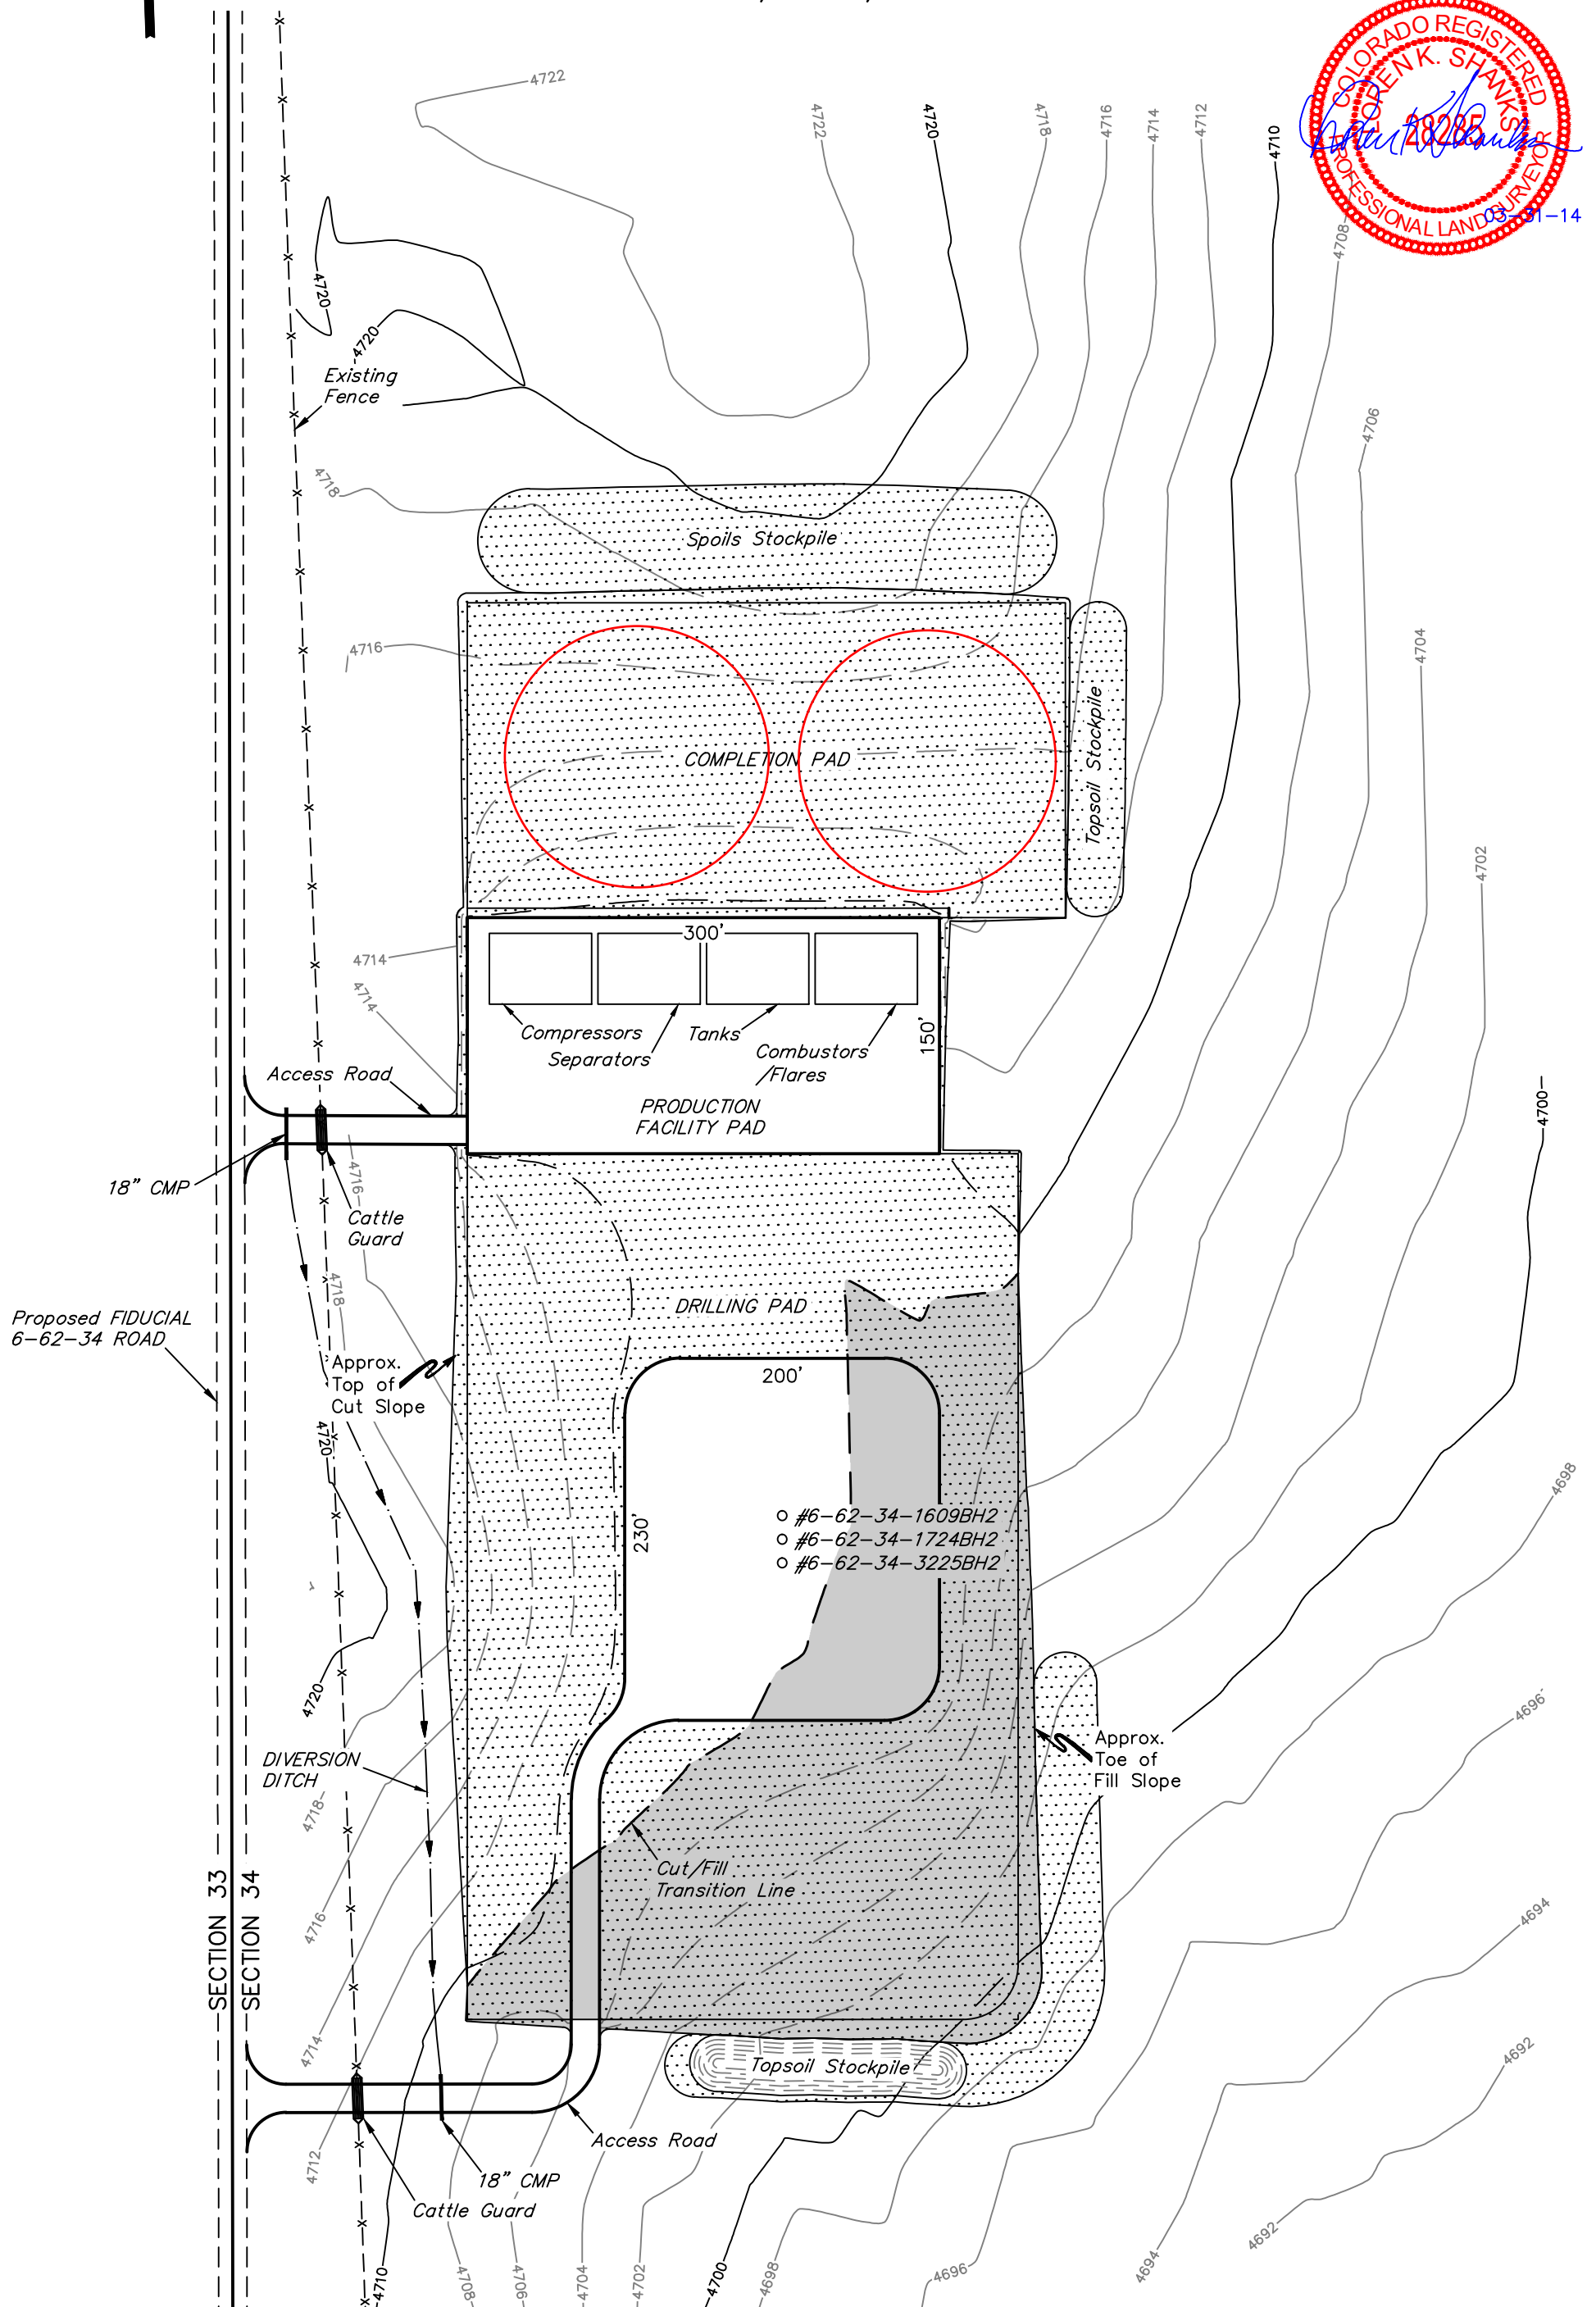


## RECLAMATION DIAGRAM FOR

*FIGURE #4*

 RECLAIMED AREA

APPROXIMATE ACREAGE  
UN-RECLAIMED = ± 2.156 ACRES

UINTAH ENGINEERING & LAND SURVEYING  
85 So. 200 East \* Vernal, Utah 84078 \* (435) 789-1017