


Well
Cinque 3 Before
API # 05-123-07563
KB: 4,935'

Tubing
106 jts 2 3/8" w/ SN

Fish
1.5 jts 2 3/8" w/ TA

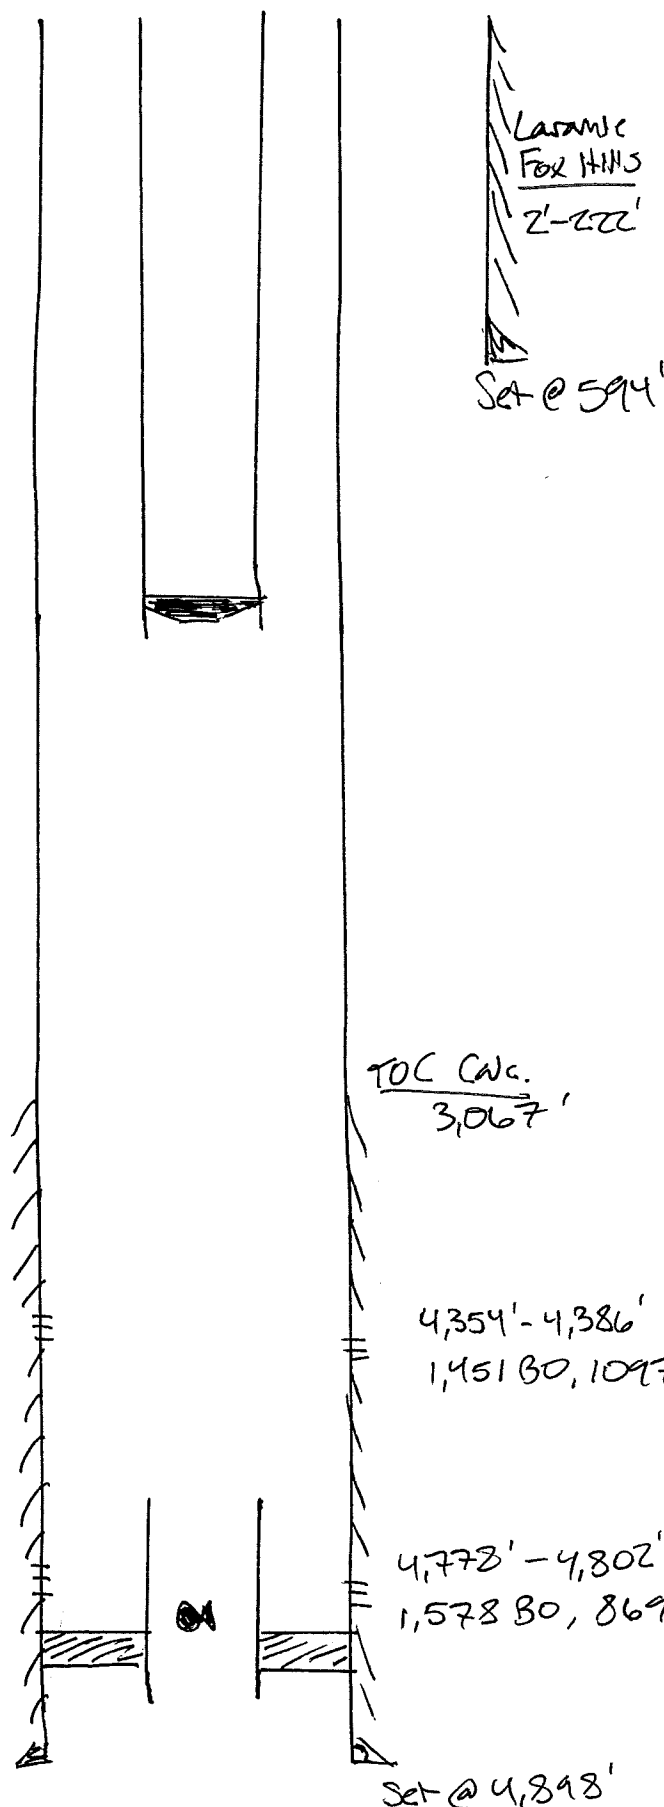

Surface
8 5/8" 24 #/ft.
N-24
450 SK 2.4%
CaCl₂

Production
4 1/2" 11.6 #/ft.
J-55

TOC CWC.
3,067'

4,354'-4,386' 33 holes
1,451 BO, 1097 BW 296,000 # sand

4,778'-4,802' 24 holes
1,578 BO, 869 BW 296,000 # sand

Set @ 4,898'


PBTD: 4,905'

Well

Cinque 3 After

API # 05-123-07563

KB: 4,935'

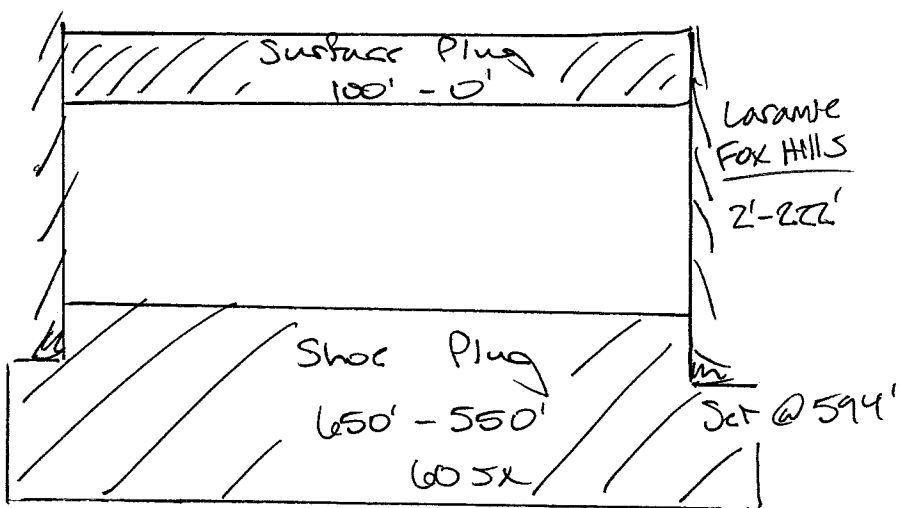

Surface

8 5/8" 24 #/ft.

N-24

450 SX 2.1%


CaCl₂

Production

4 1/2" 11.6 #/ft.

J-55

400 SX cement

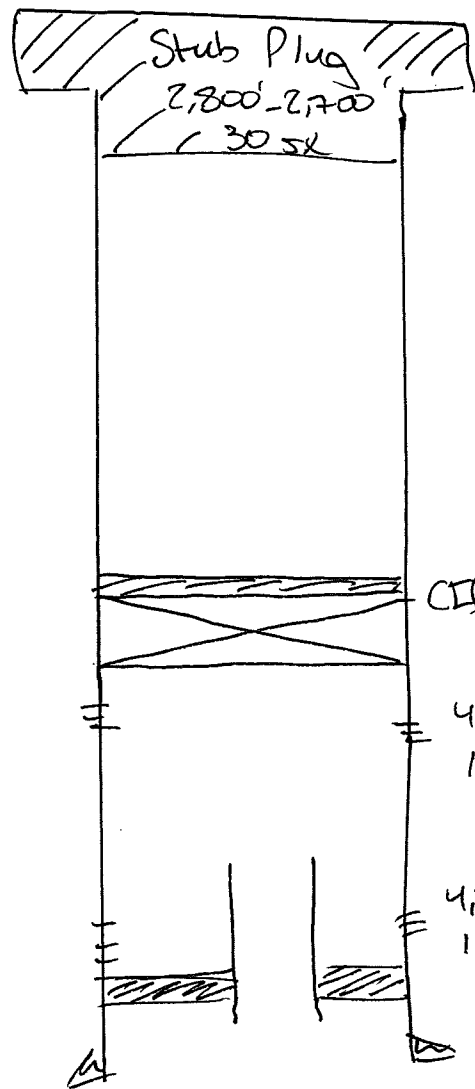

Fish

1.5 jts 2 3/8" w/TA