


T1N, R65W

SURFACE LOCATION
 GROUND ELEVATION= 5000.5'
 NAD 83
 LATITUDE= 40.059860°
 LONGITUDE= -104.709634°

LATITUDE= 40°03'35.495"
 LONGITUDE= -104°42'34.681"

BOTTOM HOLE LOCATION
 NAD 83
 LATITUDE= 40.074373°
 LONGITUDE= -104.706863°

LATITUDE= 40°04'27.743"
 LONGITUDE= -104°42'24.706"

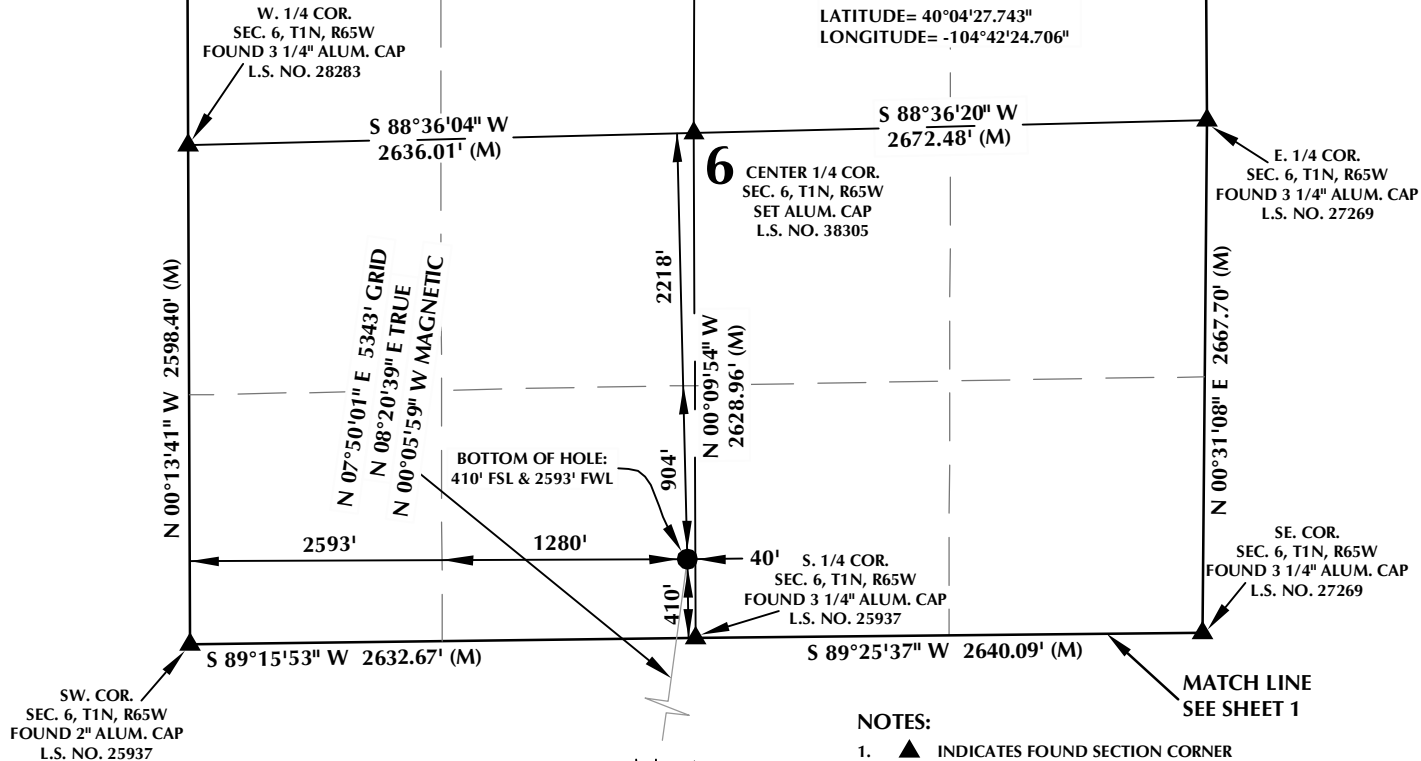


- NOTES:**
- ▲ INDICATES FOUND SECTION CORNER
 - INDICATES CALCULATED CORNER
 - ELEVATION BASED ON NAVD88 (GEOID09)
 - BASIS OF BEARING DERIVED FROM COLORADO COORDINATE SYSTEM 1983 NORTH ZONE UNLESS OTHERWISE NOTED.
 - ALL MEASURED DISTANCES ARE GRID. COMBINED SCALE FACTOR: .99972680
 - OPERATOR: ROB WILSON / PDOP = 1.7
 - SEE ADDENDUM TO WELL LOCATION CERTIFICATE FOR EXISTING IMPROVEMENTS WITHIN 500' OF THE WELL PAD.
 - WELL FOOTAGES ARE MEASURED AT RIGHT ANGLES TO THE SECTION LINES.
 - THE BOTTOM OF HOLE BEARS N07°50'01"E, 5343' FROM THE SURFACE LOCATION.


CERTIFICATE OF SURVEYOR:

THIS IS TO CERTIFY THAT THE ABOVE PLAT WAS PREPARED FROM FIELD NOTES OF ACTUAL SURVEY MADE BY ME OR UNDER MY SUPERVISION AND THAT THE SAME ARE TRUE AND CORRECT TO THE BEST OF MY KNOWLEDGE AND BELIEF. THIS CERTIFICATE DOES NOT REPRESENT A LAND SURVEY PLAT OR IMPROVEMENT SURVEY PLAT AS DEFINED BY C.S. 38-51-102 AND CANNOT BE RELIED UPON TO DETERMINE OWNERSHIP.

Benjamin J. Reenders
 BENJAMIN J. REENDERS
 PROFESSIONAL LAND SURVEYOR
 COLORADO REGISTRATION NUMBER 483305

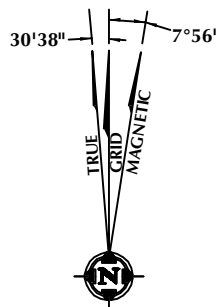

NOTE:
 MAGNETIC NORTH IS CURRENT AS OF 3/18/2014.
 MAGNETIC NORTH CHANGES WEST 0°08' PER YEAR.

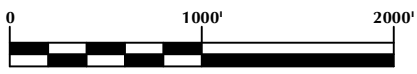

SCALE: 1" = 1000'

WELL PAD - STEWARD 35N-6HZ

STEWARD 36N-6HZ
 WELL LOCATION CERTIFICATE
 440' FSL & 1779' FWL SESW (SURFACE)
 LOCATED IN SECTION 7
 410' FSL & 2593' FWL SESW (BOTTOM)
 LOCATED IN SECTION 6
 T1N, R65W, 6TH P.M.
 WELD COUNTY, COLORADO

**Kerr-McGee Oil &
 Gas Onshore L.P.**
 1099 18th Street
 Denver, Colorado 80202



CONSULTING, LLC

SHERIDAN OFFICE: 2155 North Main Street, Sheridan, Wyoming 82801, Phone 307-674-0609
 LOVELAND OFFICE: 1635 Foxtrail Drive, Suite 204, Loveland, Colorado 80538, Phone 970-776-4331

DRAFTED BY: APF	CHECKED BY: BJR	SHEET NO: 2 2 OF 2
DATE DRAFTED: 7/3/12	DATE SURVEYED: 6/10/12	
REVISED: 3/21/14	FILE NAME: 12-59	

K:\MADARKO\2012\2012_59_COLORADO_N_HZ\PLAT\STEWARD_35N-6HZ\STEWARD_35N-6HZ_PLAT.dwg, 3/21/2014 11:02:24 AM, IBB