




Lat40°, Inc. 1635 Foxtrail Drive, Suite 325 Loveland, CO 970-776-3321

SCALED FACILITY DRAWING

SUNMARKE 28U-HZ PAD

SECTION: 28
TOWNSHIP: 4N
RANGE: 67W

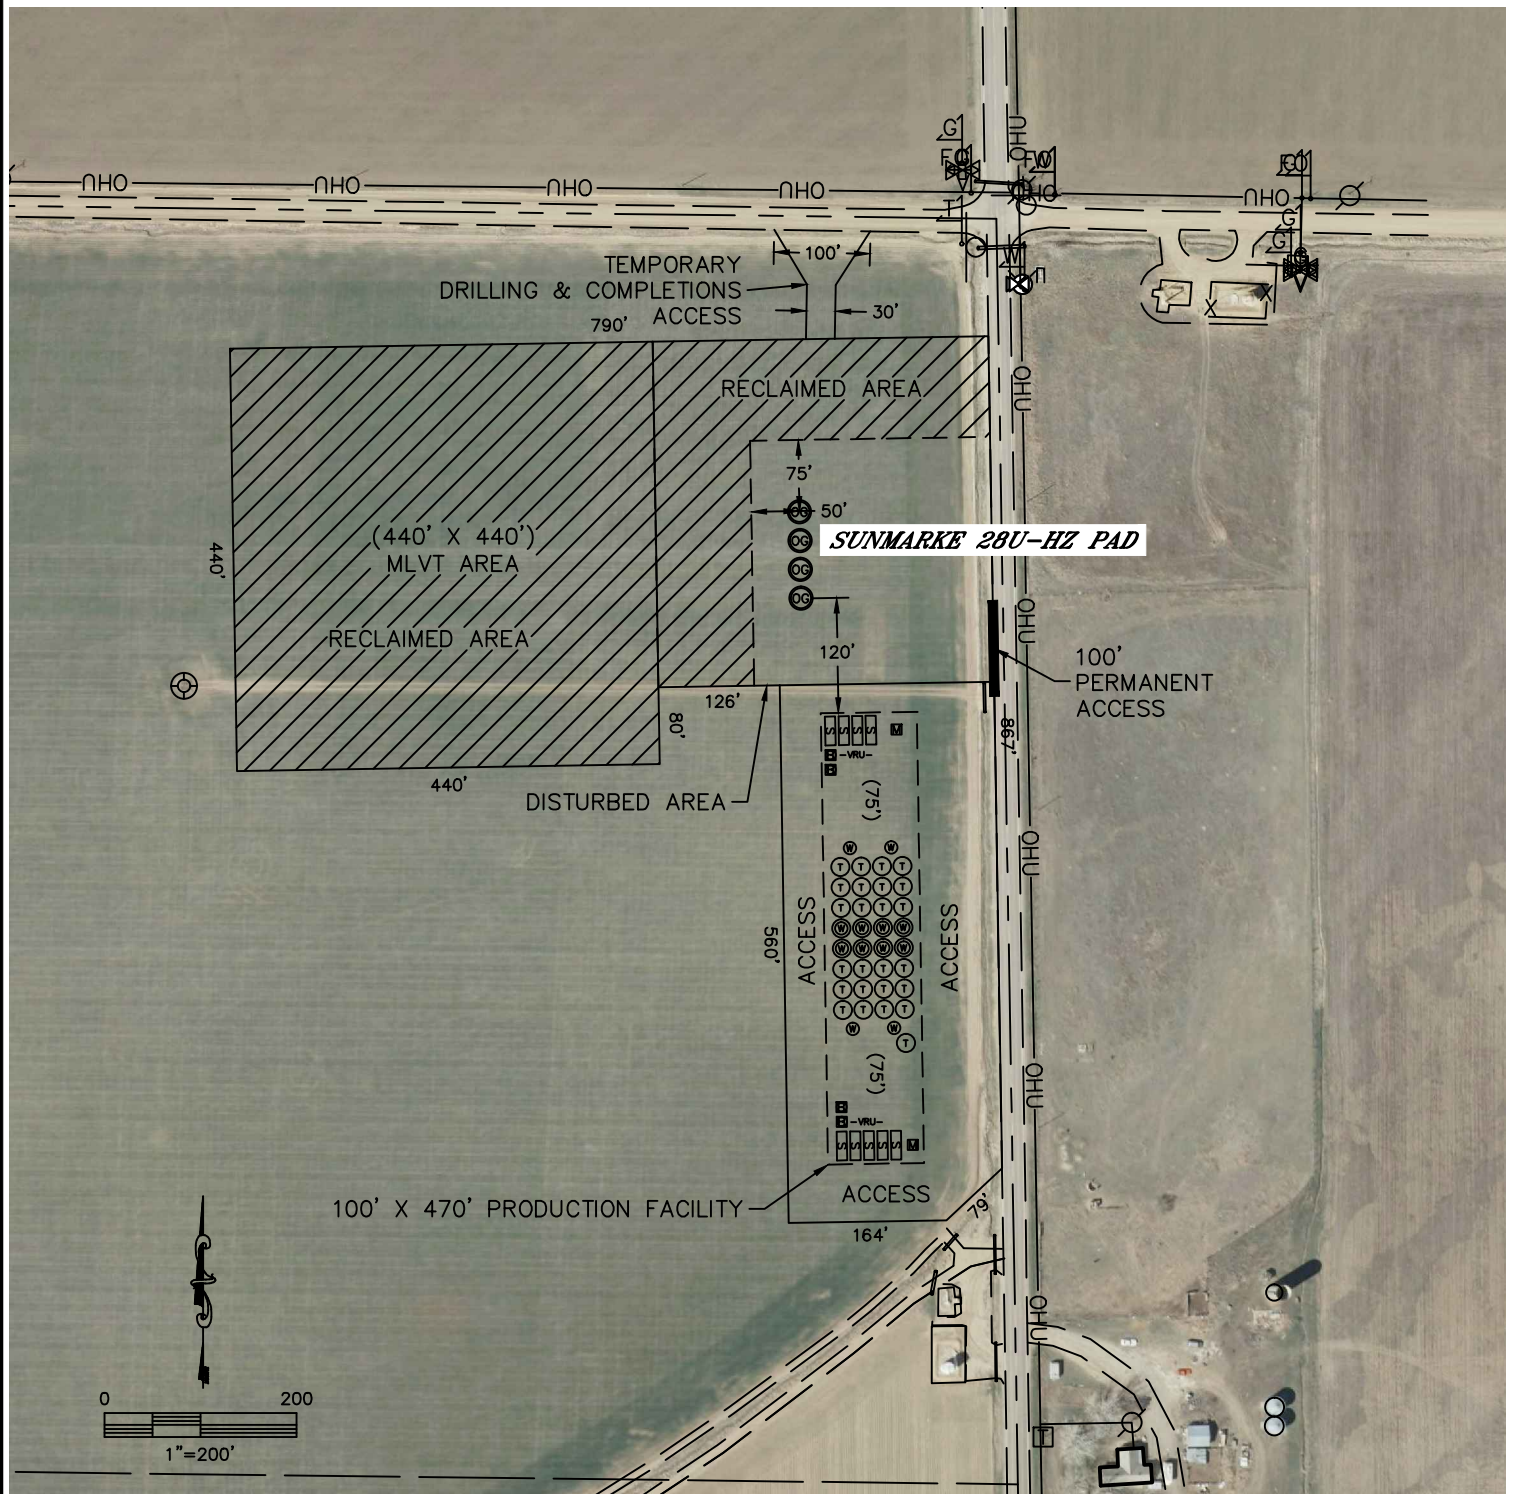

LEGEND

PROPOSED WELL HEAD	WATER VAULT
TANK BATTERY	SEPARATOR
WATER TANK	ECD
	METER
	VAPOR RECOVERY UNIT

TOTAL DISTURBED AREA OF LOCATION: 10.2 ACRES
TOTAL SIZE OF LOCATION AFTER RECLAMATION: 4.3 ACRES

DATE: rev05/05/2014
PROJECT#: 2013073