




Lat40°, Inc. 1635 Foxtrail Drive, Suite 325 Loveland, CO 970-776-3321

WELL LOCATION CERTIFICATE

THIS MAP DOES NOT REPRESENT A BOUNDARY SURVEY

SECTION: 32
TOWNSHIP: 6N
RANGE: 67W

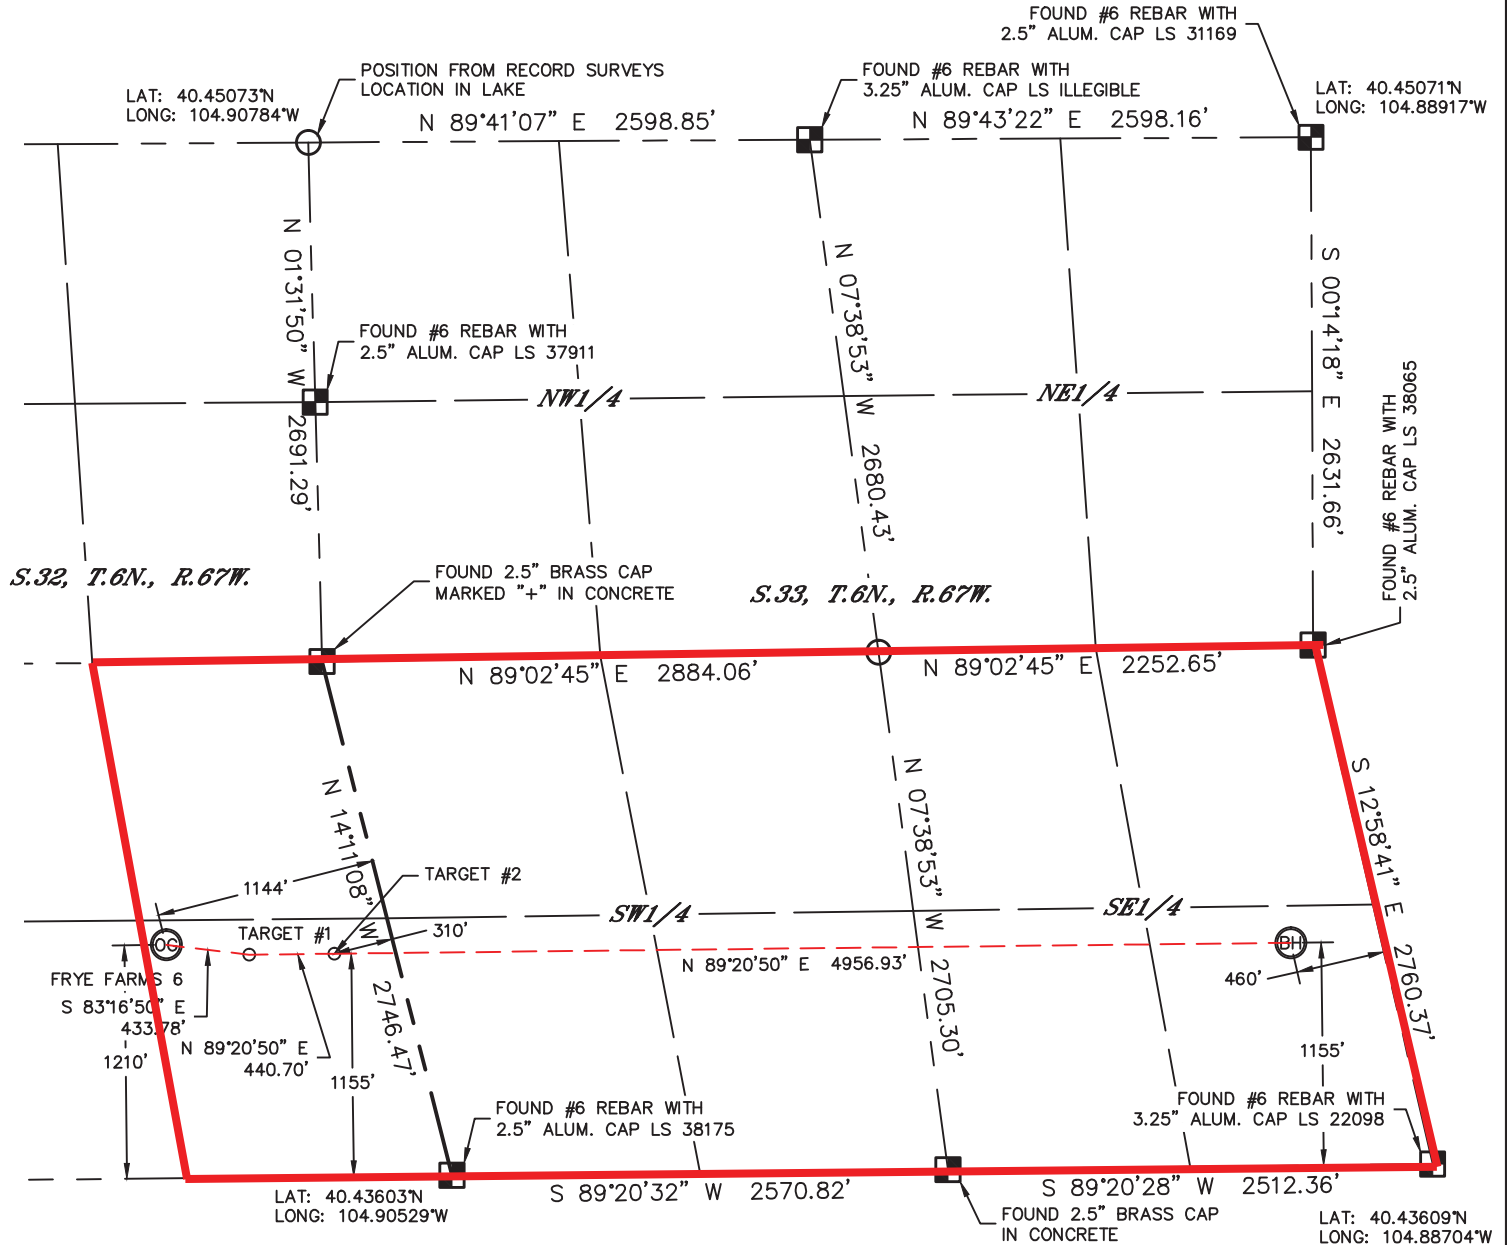

Frye Farms #6 Proposed Spacing Unit:

Section 33-T6N-R67W: All
Section 32-T6N-R67W: E/2 SE/4
400 acres



NOTE

According to Colorado law, you must commence any legal action based upon any defect in this W.L.C. within three years after you discover such defect. In no event, may any action based upon any defect in this survey be commenced more than ten years after the date of the certificate shown hereon. (13-80-105 C.R.S.)


LEGEND

- = ALIQUOT MONUMENT AS DESCRIBED
- = CALCULATED POSITION

SHEET 2 OF 2

Brian T. Brinkman—On Behalf of Lat40°, Inc.
Colorado Licensed Professional
Land Surveyor No. 38175

DATE: 5/5/2014
PROJECT#: 2011316

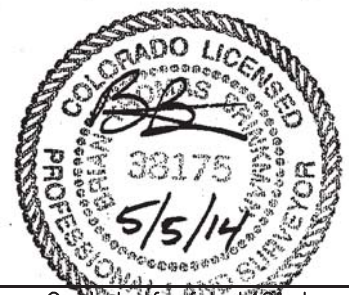



05/13/14

Colorado Oil and Gas Conservation Commission
Attn: Matt Lepore, Director
1120 Lincoln Street, Suite 801
Denver, CO 80203

RE: Proposed Spacing Unit Ownership

Frye Farms #6 Well: 1210' FSL, 1144' FEL, Sec. 32-T6N-R67W, Weld County, Colorado

Dear Mr. Lepore,

Tekton Windsor, LLC (TW) hereby certifies that they are the only owner as defined in C.R.S. §34-60-103(7) within the proposed spacing unit and waives notification and 30-day Rule 318A.e(6). TW respectfully requests that the Rule 318A.a.(4)D Horizontal wells and proposed spacing unit be approved.

Should you have any questions or concerns please contact the undersigned at 720-420-5719.

Sincerely,

Clayton L. Doke
Senior Engineer
Integrated Petroleum Technologies, Inc
Consultants to Tekton Windsor, LLC