


LOCATION DRAWING

SURFACE USE:
CROP LAND


REFERENCE POINT

LATITUDE: 39.24781
LONGITUDE: -107.77809
FOOTAGE: 2515 FSL 1608 FWL
GROUND ELEVATION: 7582.9'
PDOP: 2.5 DATE: 10/5/2012
INSTRUMENT OPERATOR: DAVE MURREY

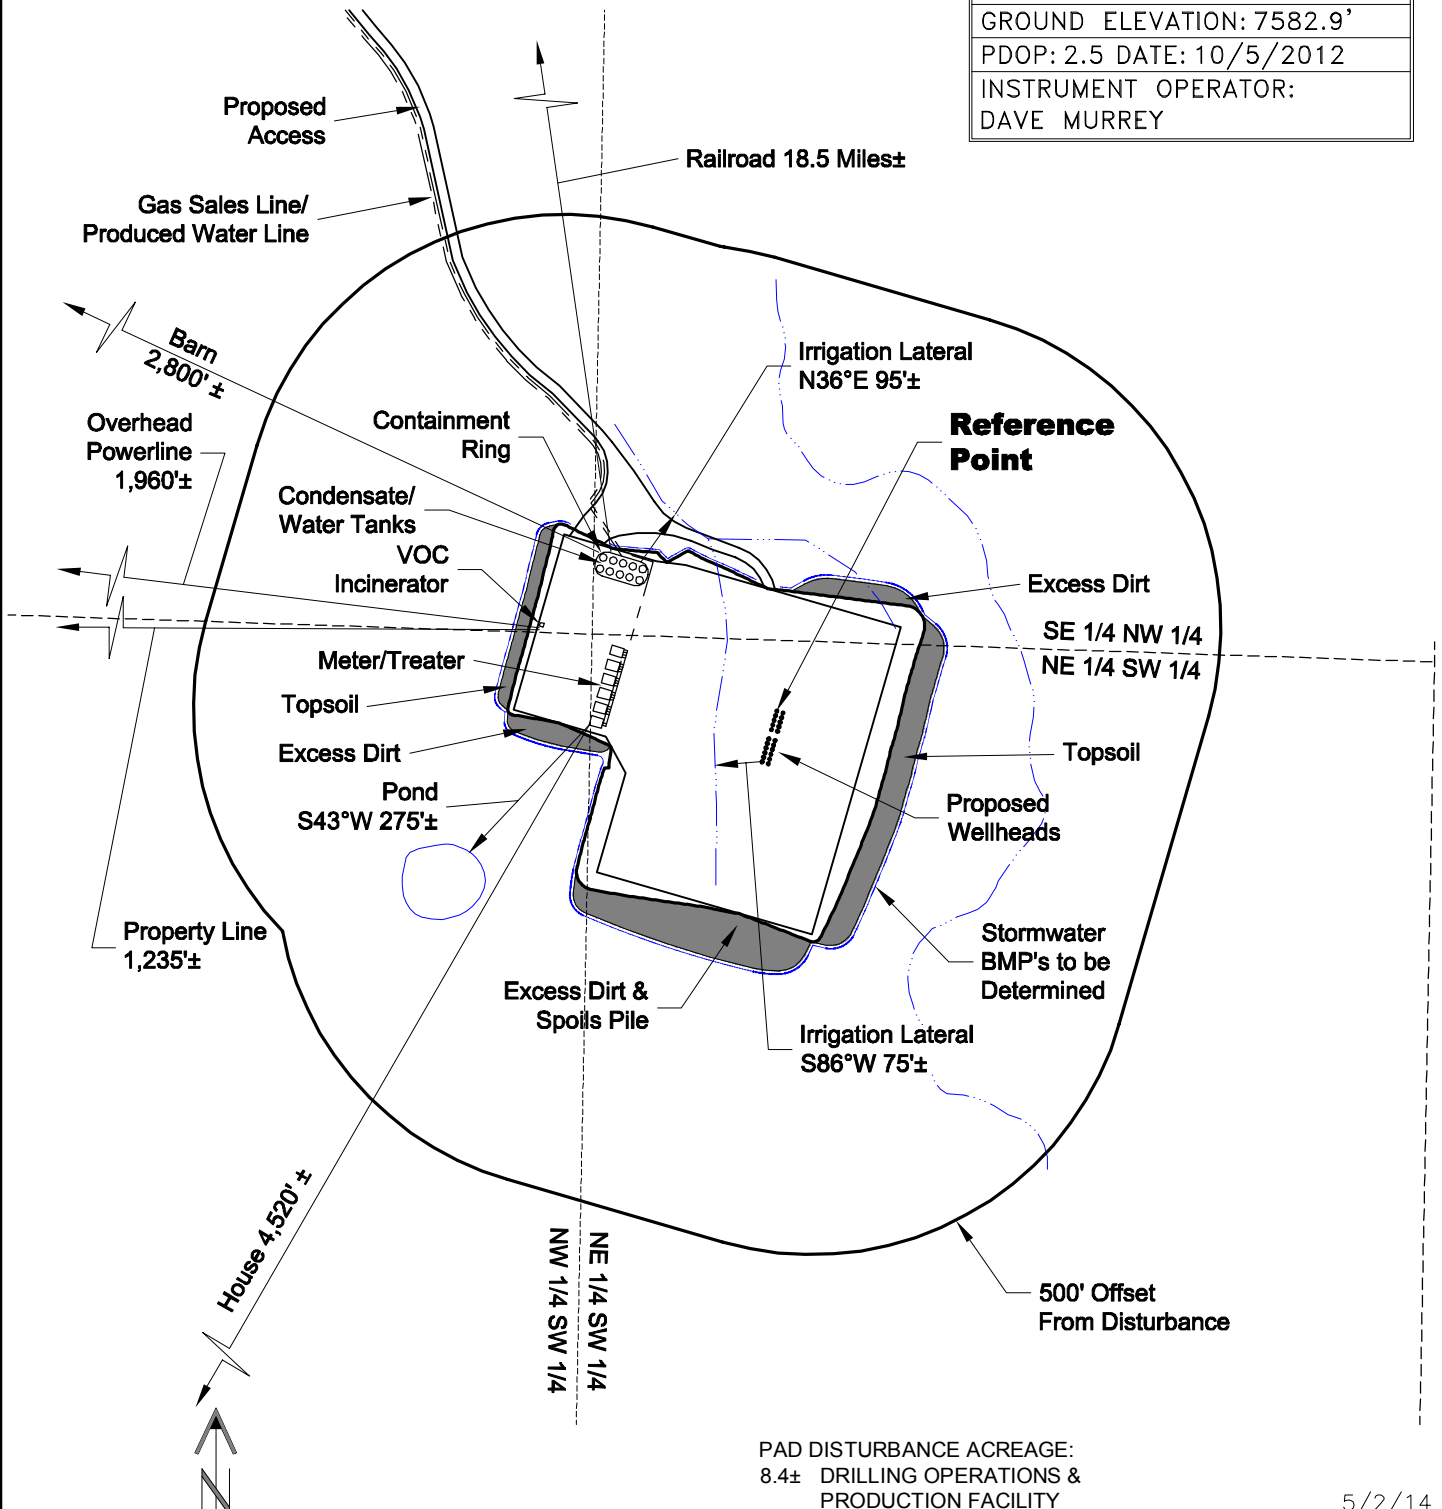

PAD DISTURBANCE ACREAGE:
8.4± DRILLING OPERATIONS &
PRODUCTION FACILITY

5/2/14

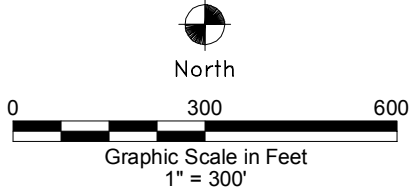

GEO SURV

LAND SURVEYING AND MAPPING
LAFAYETTE - WINTER PARK
Ph 303 666 0379 Fx 303 665 6320

PICEANCE ENERGY, LLC
PICEANCE 28-11 PAD

NE1/4 SW1/4 SECTION 28 T9S R93W
6th PM MESA COUNTY COLORADO