



PRODUCTION SCHEMATIC & INTERIM RECLAIM

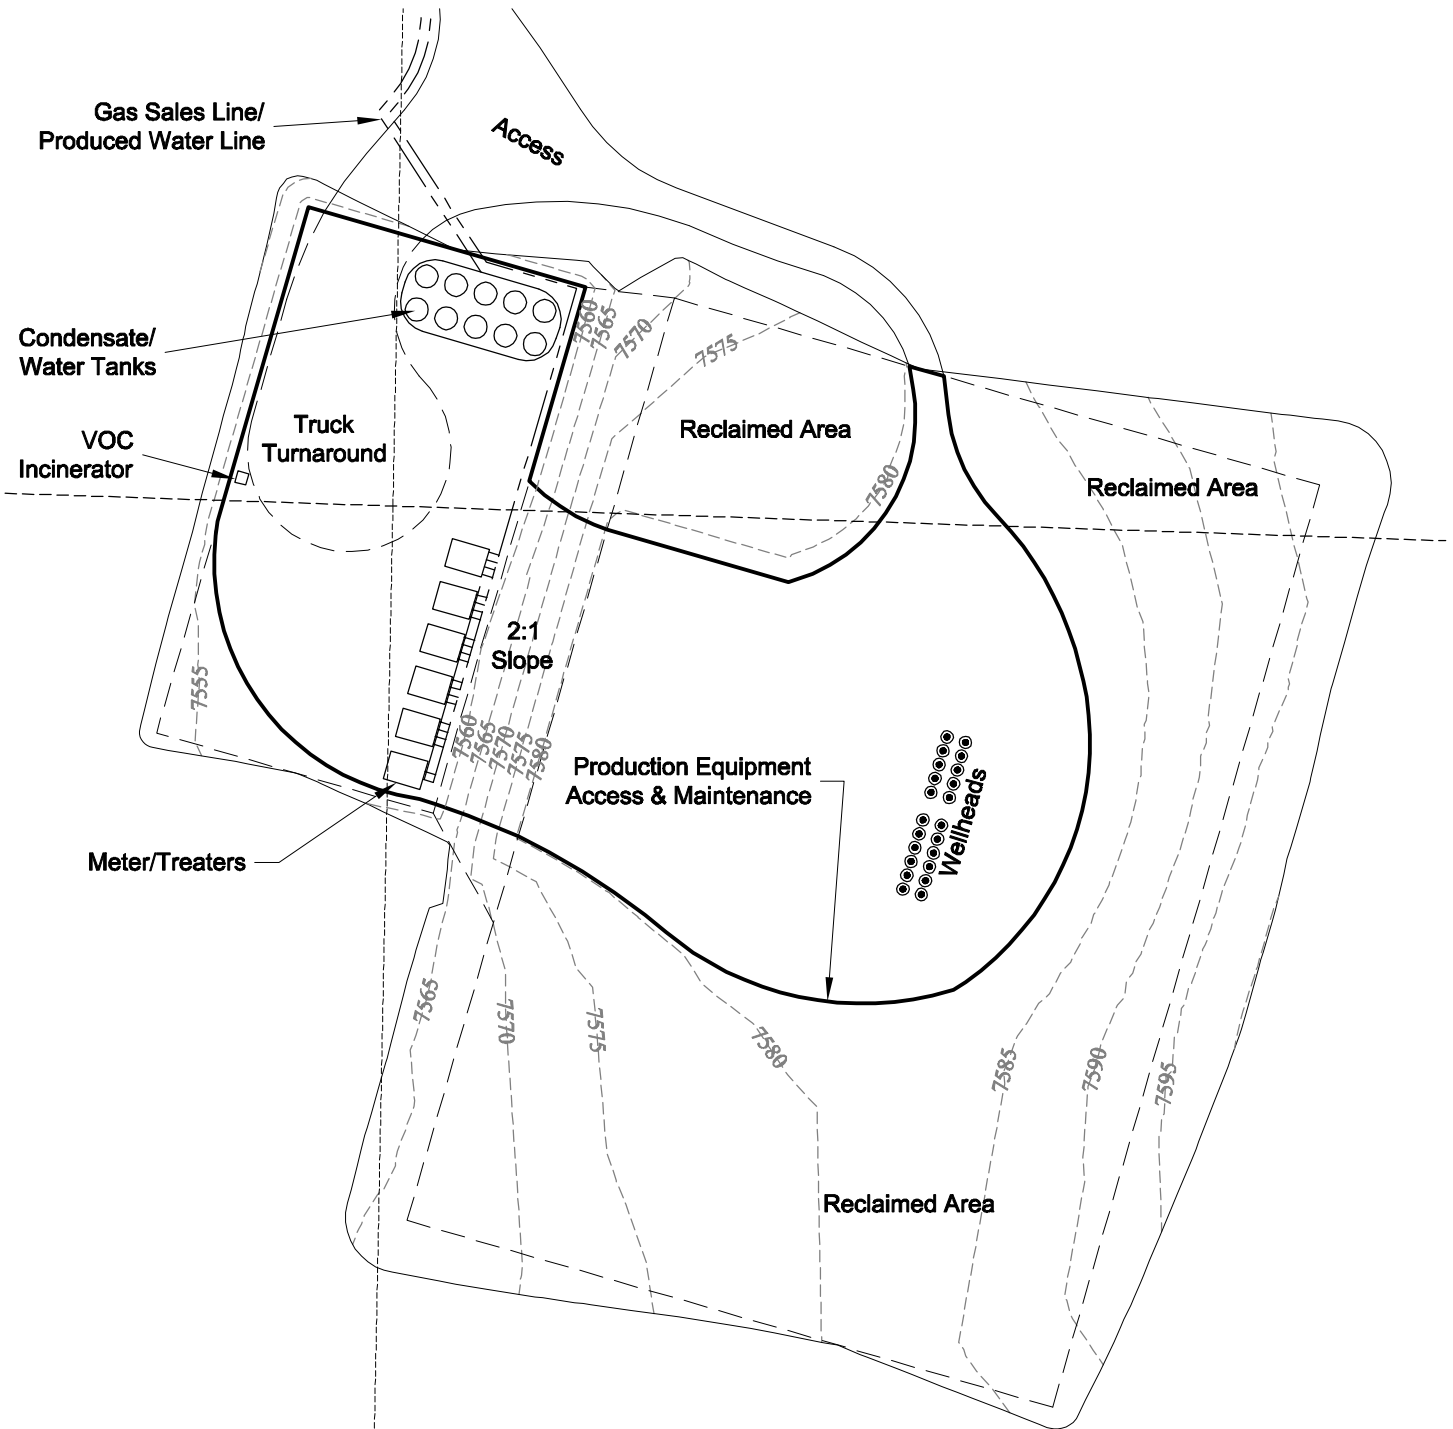

RECLAIMED PAD ACREAGE: 2.4±
 ACTUAL RECLAIM AREA TO BE
 DETERMINED AT TIME OF RECLAMATION

5/8/14

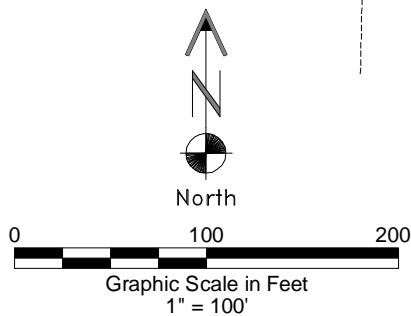

GEO SURV

LAND SURVEYING AND MAPPING
 LAFAYETTE - WINTER PARK
 Ph 303 666 0379 Fx 303 665 6320

PICEANCE ENERGY, LLC
PICEANCE 28-11 PAD

NE1/4 SW1/4 SECTION 28 T9S R93W
6th PM MESA COUNTY COLORADO