


PA 43-3
Current Wellbore Schematic (Original Wellbore)

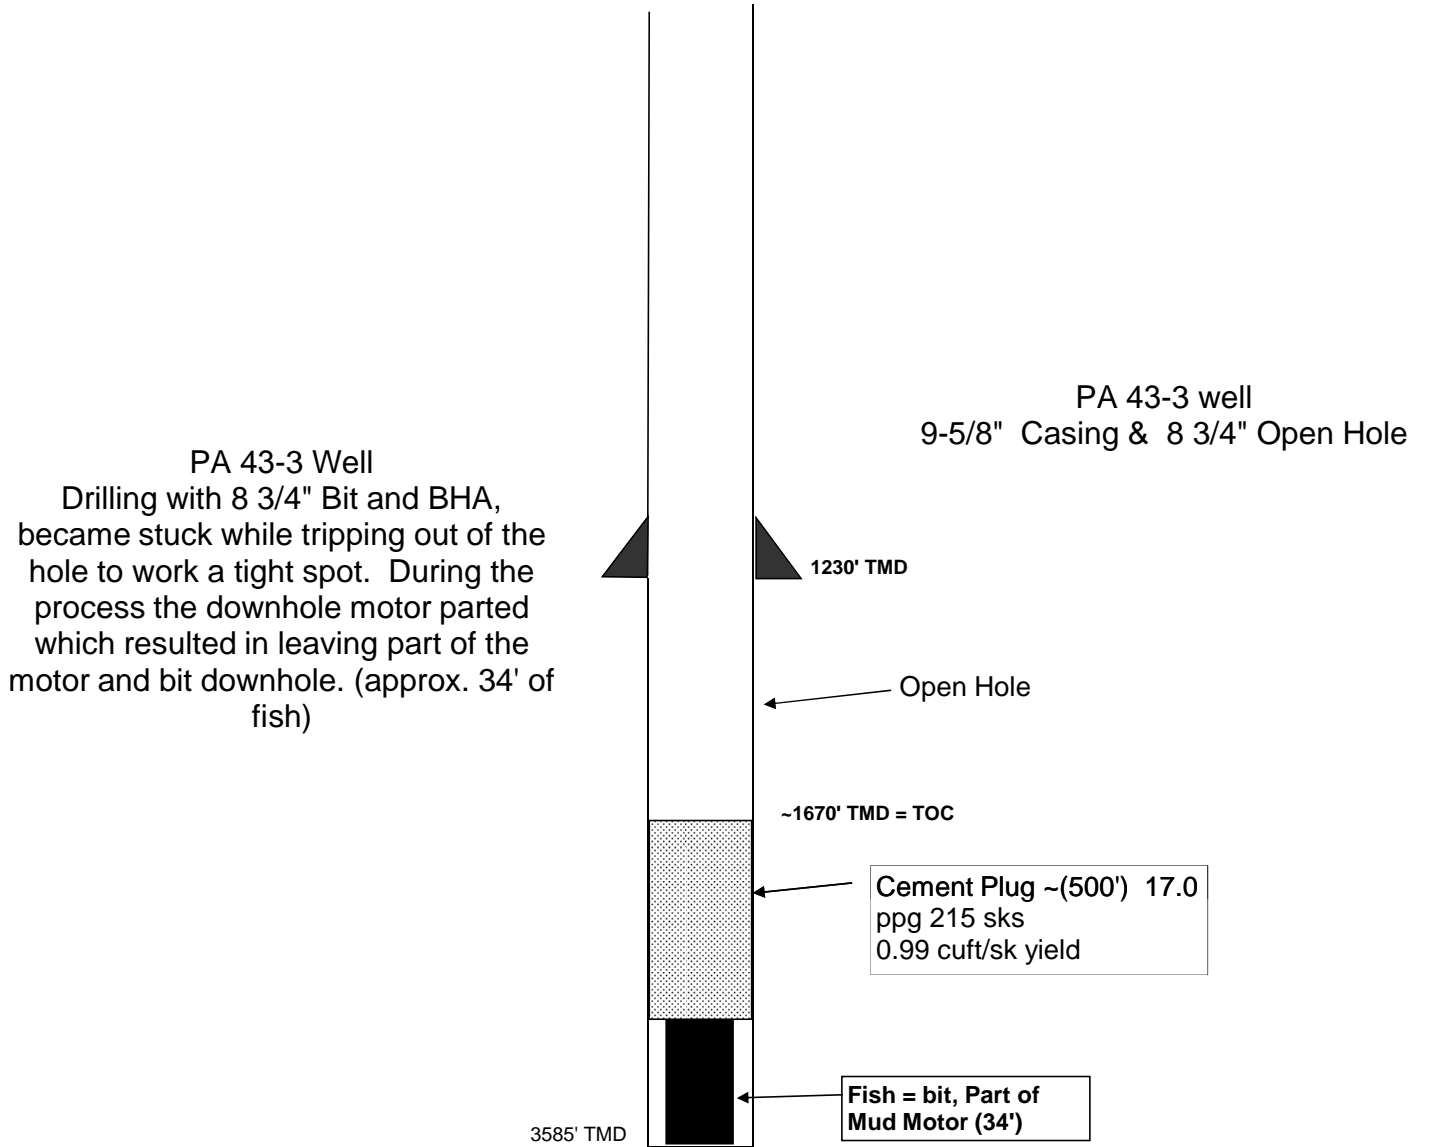

Not Drawn to Scale
Geometries of the Wells are for Illustration Purposes Only