


CONSTRUCTION LAYOUT DRAWING

Hays 31-03

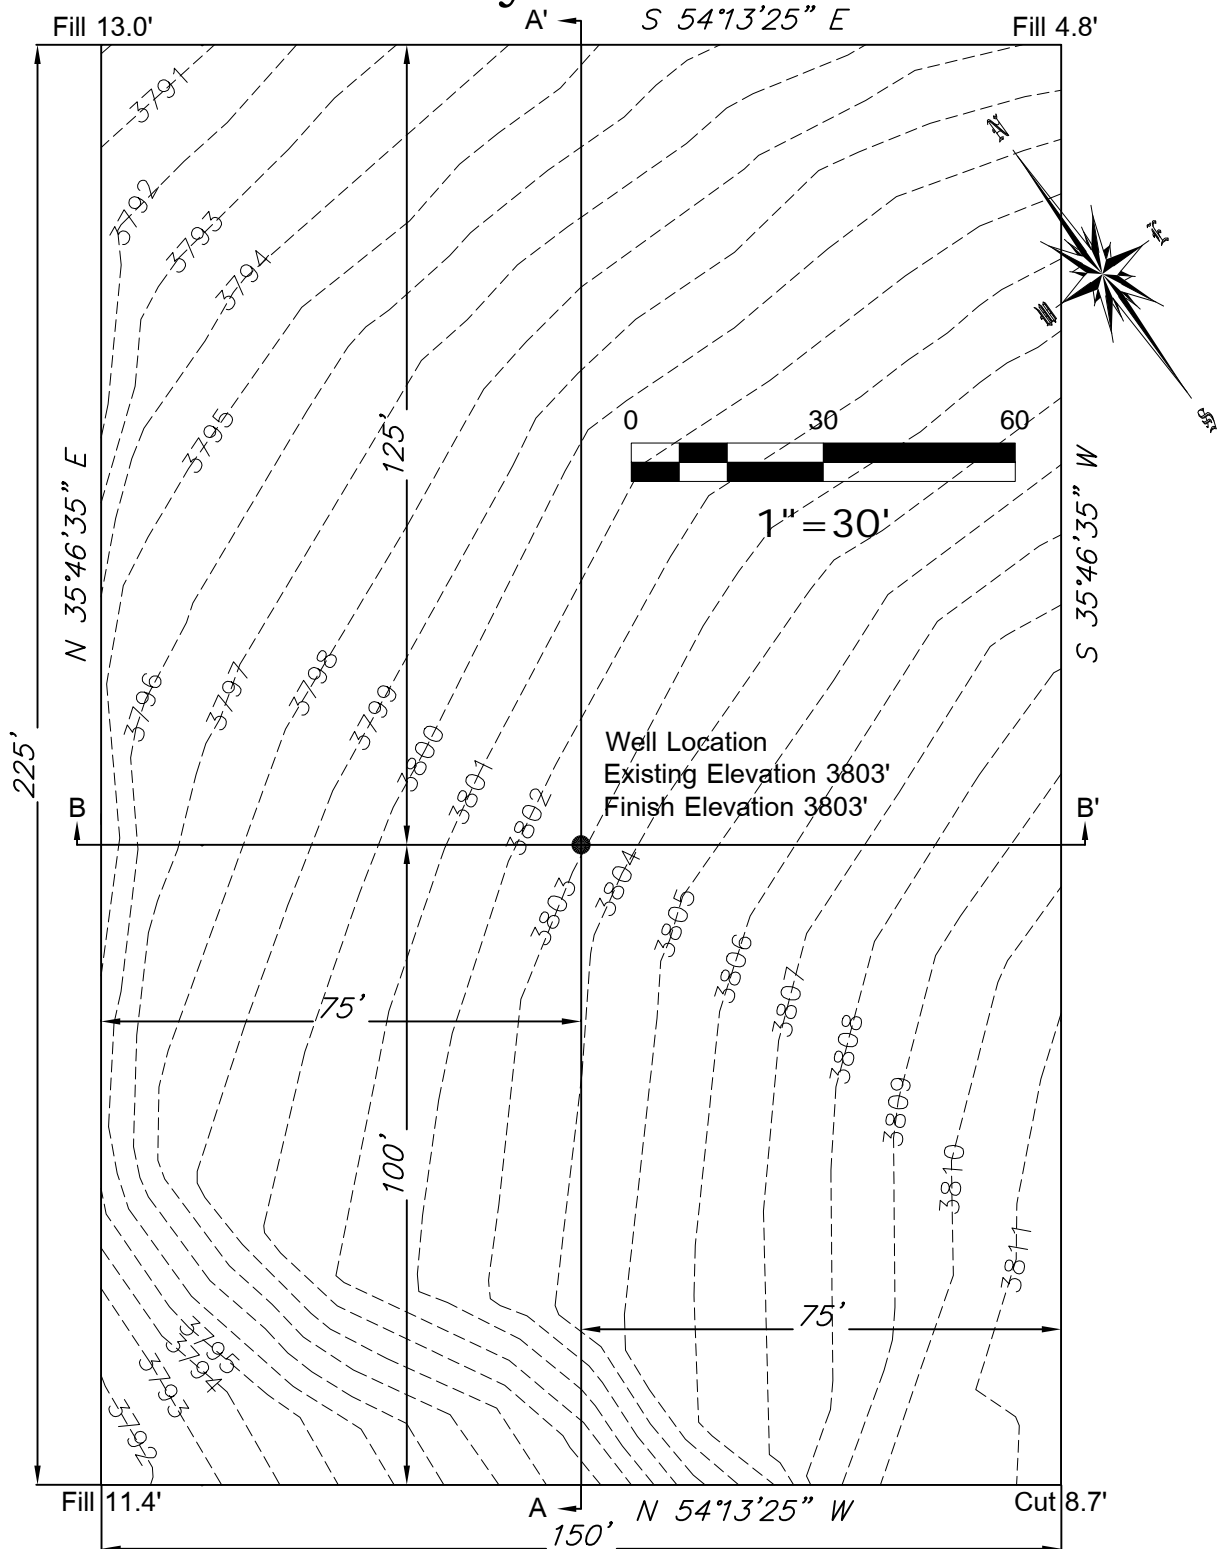

FORTY NORTH, LLC
LAND SURVEYING

53575 County Road NN
 Wray, CO 80758
 (970) 466-0552
 fortynorthllc@gmail.com

DATE OF FIELD WORK
 5/19/2014

DATE OF DRAWING
 5/21/2014

PROJECT NO.
 1083.017A

Augustus Energy Resources, LLC
 Hays 31-03 2S44W

NW1/4 NE1/4 SEC. 3, T2S, R44W, 6PM, Yuma County, Colo.