




Lat40°, Inc. 1635 Foxtrail Drive, Suite 325 Loveland, CO 970-776-3321

## MULTI-WELL PLAN


WELLS RANCH AE19-654 PAD

THIS MAP DOES NOT REPRESENT A BOUNDARY SURVEY

SECTION: 20  
TOWNSHIP: 6N  
RANGE: 62W

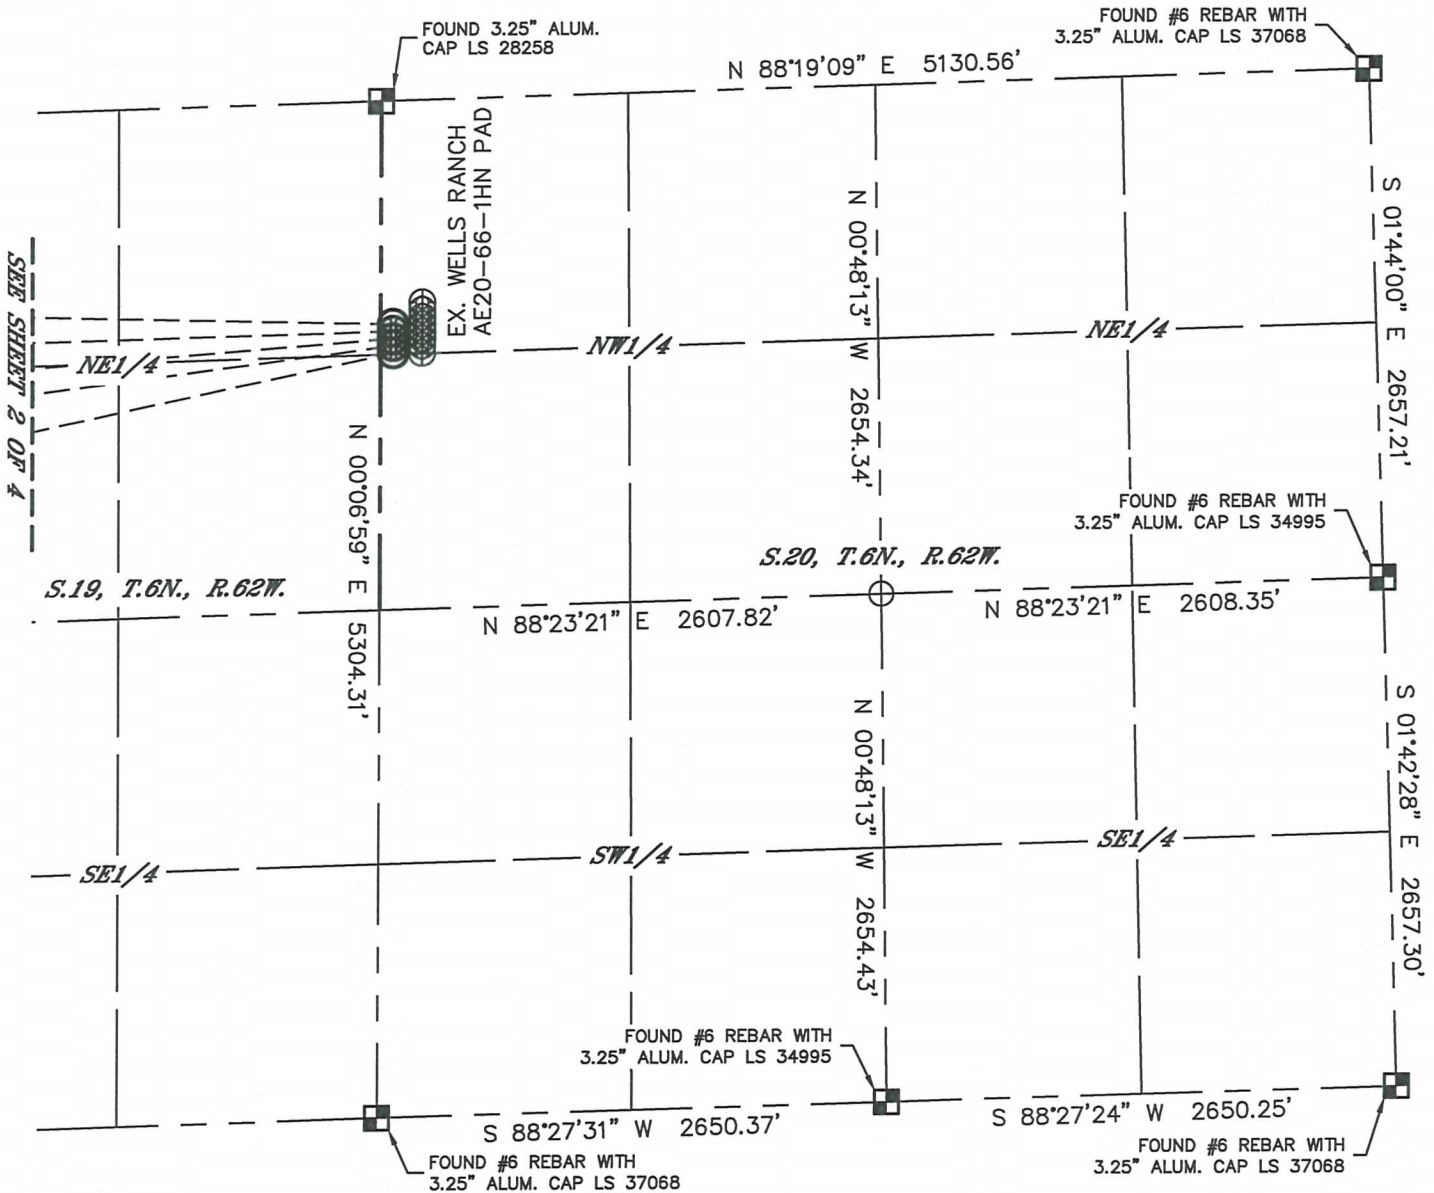

#	WELL NAME	BHL FOOTAGE	BHL LAT °	BHL LONG °	1/4/1/4
1	WELLS RANCH AE19-654	235 FEL 2380 FNL	40.47273	-104.37635	SENE
2	WELLS RANCH AE19-662	235 FEL 1865 FNL	40.47415	-104.37634	SENE
3	WELLS RANCH AE19-667	235 FEL 1535 FNL	40.47505	-104.37633	SENE
4	WELLS RANCH AE19-672	235 FEL 1205 FNL	40.47596	-104.37632	NENE
5	WELLS RANCH AE19-677	235 FEL 875 FNL	40.47686	-104.37631	NENE

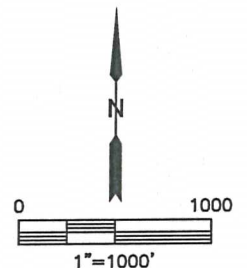

SHEET 1 OF 4

DATE: 3/19/2014  
PROJECT#: 2014014




Lat40°, Inc. 1635 Foxtrail Drive, Suite 325 Loveland, CO 970-776-3321

## MULTI-WELL PLAN


WELLS RANCH AE19-654 PAD

THIS MAP DOES NOT REPRESENT A BOUNDARY SURVEY

SECTION: 20  
TOWNSHIP: 6N  
RANGE: 62W

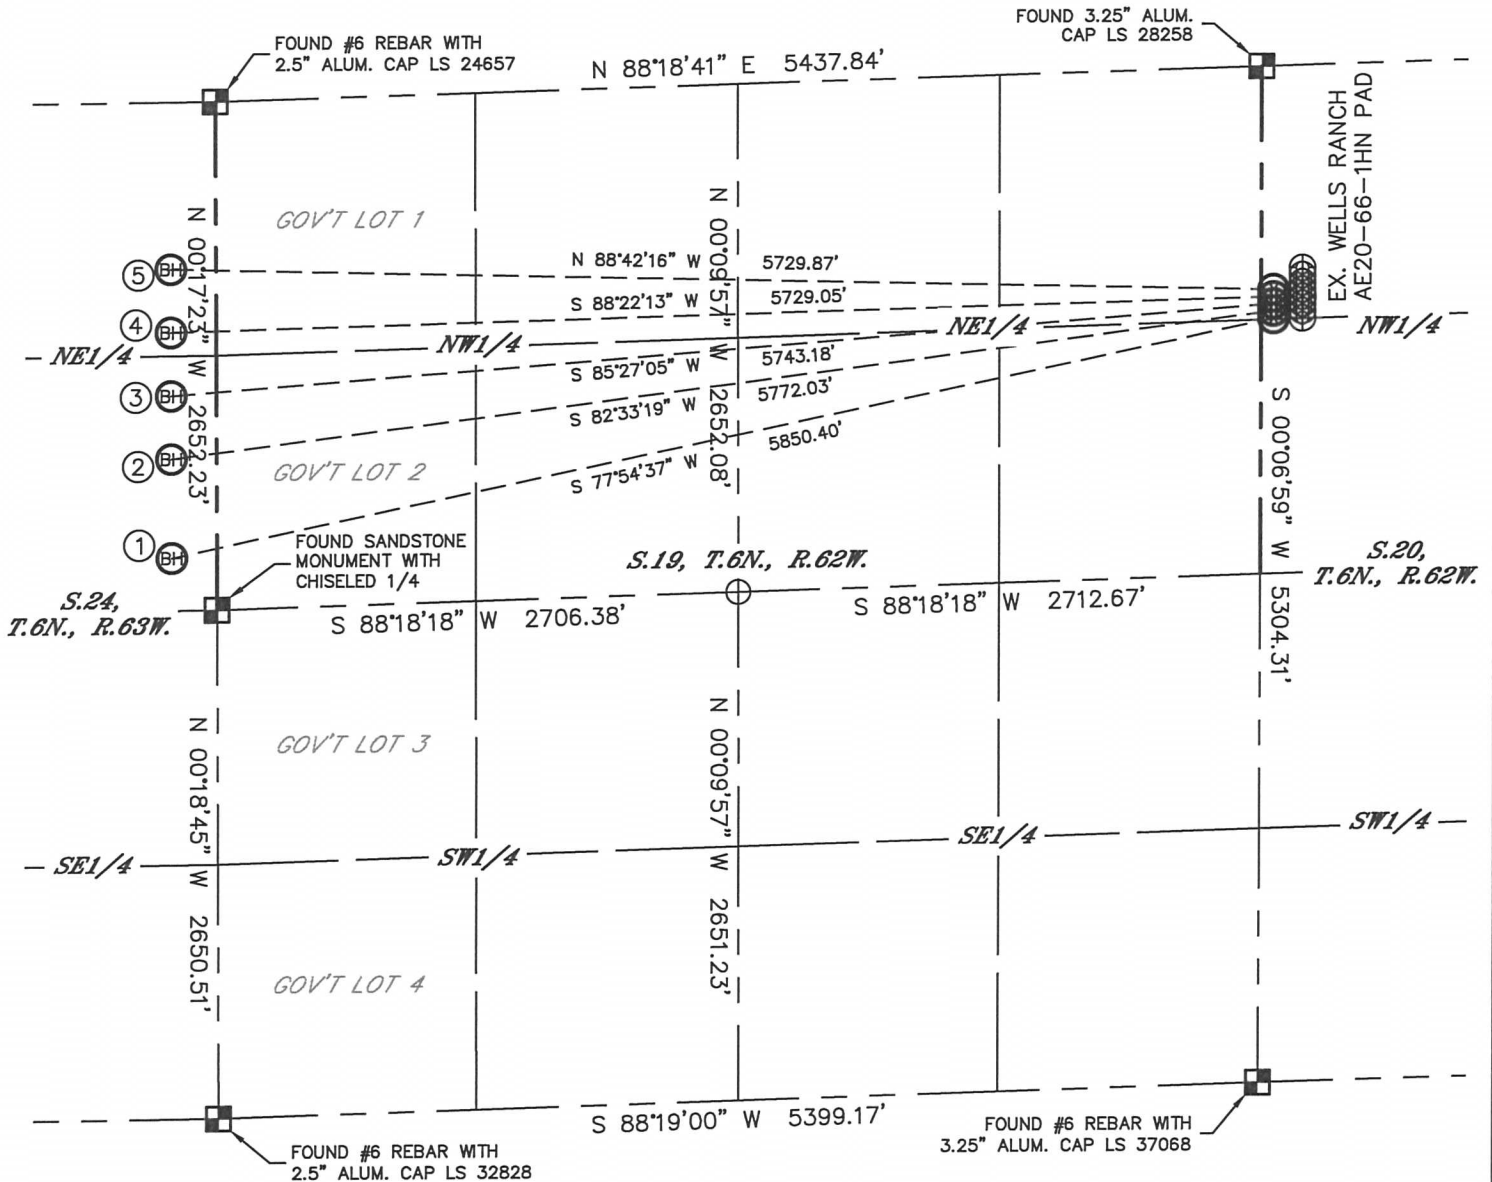

#	WELL NAME	BHL FOOTAGE	BHL LAT °	BHL LONG °	1/4/1/4
1	WELLS RANCH AE19-654	235 FEL 2380 FNL	40.47273	-104.37635	SENE
2	WELLS RANCH AE19-662	235 FEL 1865 FNL	40.47415	-104.37634	SENE
3	WELLS RANCH AE19-667	235 FEL 1535 FNL	40.47505	-104.37633	SENE
4	WELLS RANCH AE19-672	235 FEL 1205 FNL	40.47596	-104.37632	NENE
5	WELLS RANCH AE19-677	235 FEL 875 FNL	40.47686	-104.37631	NENE

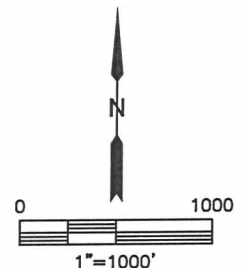

SHEET 2 OF 4

DATE: 3/19/2014  
PROJECT#: 2014014




Lat40°, Inc. 1635 Foxtrail Drive, Suite 325 Loveland, CO 970-776-3321

## MULTI-WELL PLAN


WELLS RANCH AE19-654 PAD

THIS MAP DOES NOT REPRESENT A BOUNDARY SURVEY

SECTION: 20  
TOWNSHIP: 6N  
RANGE: 62W

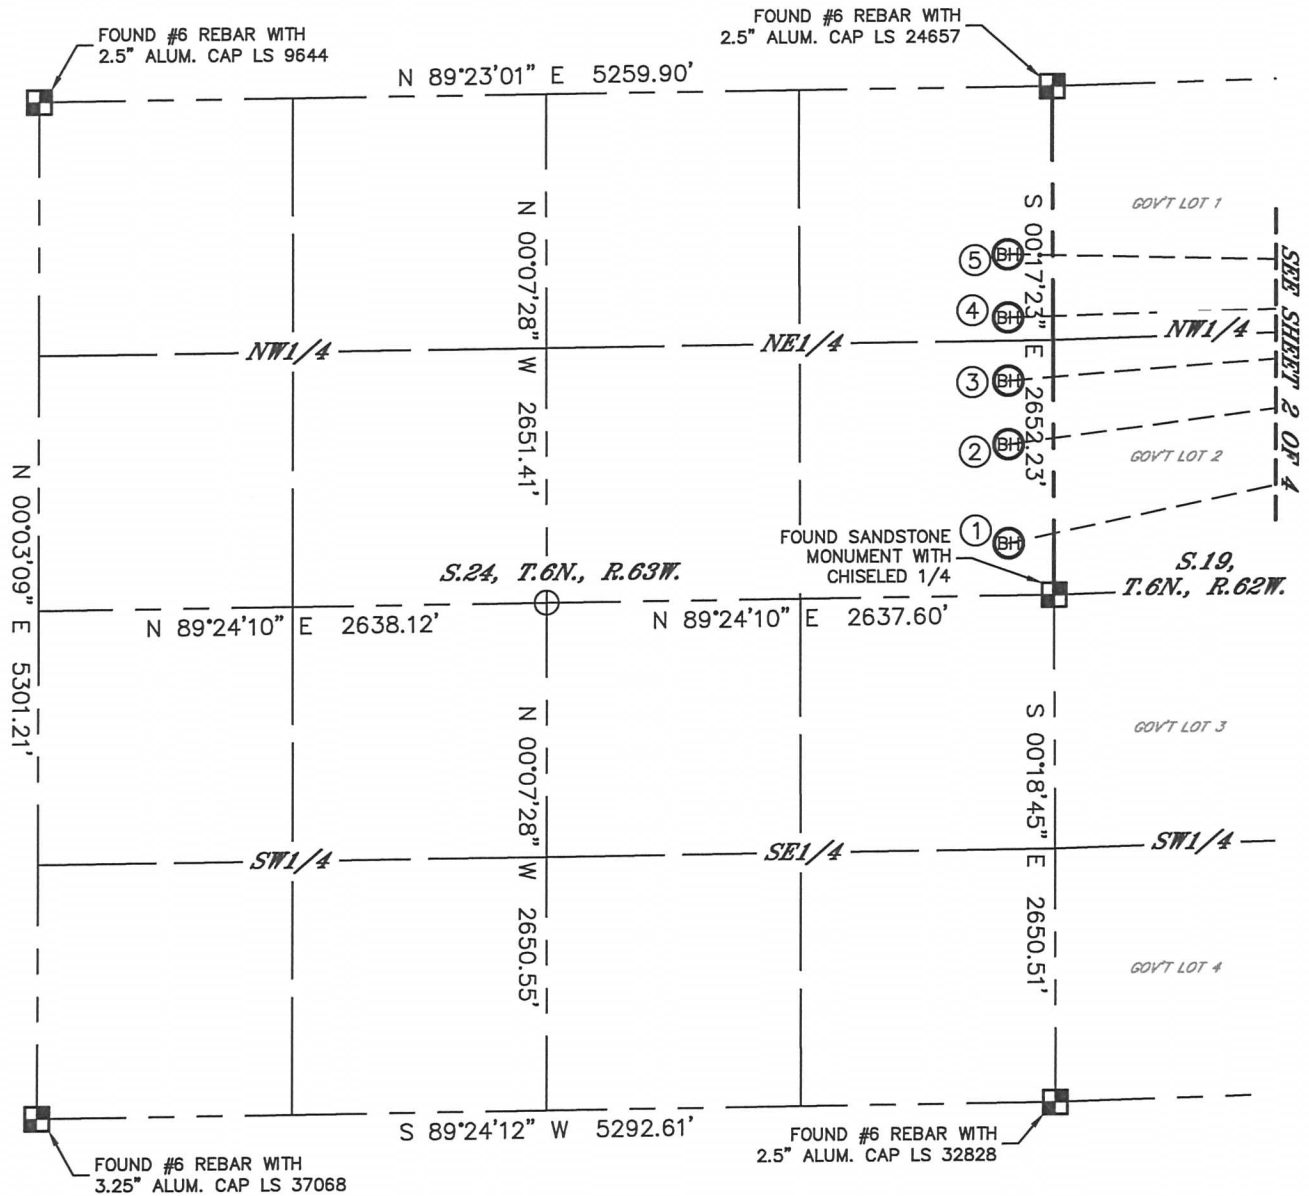

#	WELL NAME	BHL FOOTAGE	BHL LAT °	BHL LONG °	1/4/1/4
1	WELLS RANCH AE19-654	235 FEL 2380 FNL	40.47273	-104.37635	SENE
2	WELLS RANCH AE19-662	235 FEL 1865 FNL	40.47415	-104.37634	SENE
3	WELLS RANCH AE19-667	235 FEL 1535 FNL	40.47505	-104.37633	SENE
4	WELLS RANCH AE19-672	235 FEL 1205 FNL	40.47596	-104.37632	NENE
5	WELLS RANCH AE19-677	235 FEL 875 FNL	40.47686	-104.37631	NENE

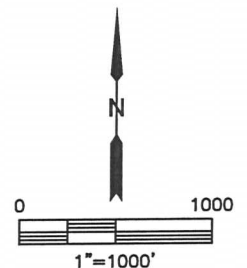

SHEET 3 OF 4

DATE: 3/3/2014  
PROJECT#: 2014014







Lat40°, Inc. 1635 Foxtrail Drive, Suite 325 Loveland, CO 970-776-3321

# MULTI-WELL PLAN

WELLS RANCH AE19-654 PAD

SECTION: 20  
TOWNSHIP: 6N  
RANGE: 62W

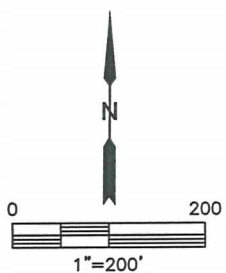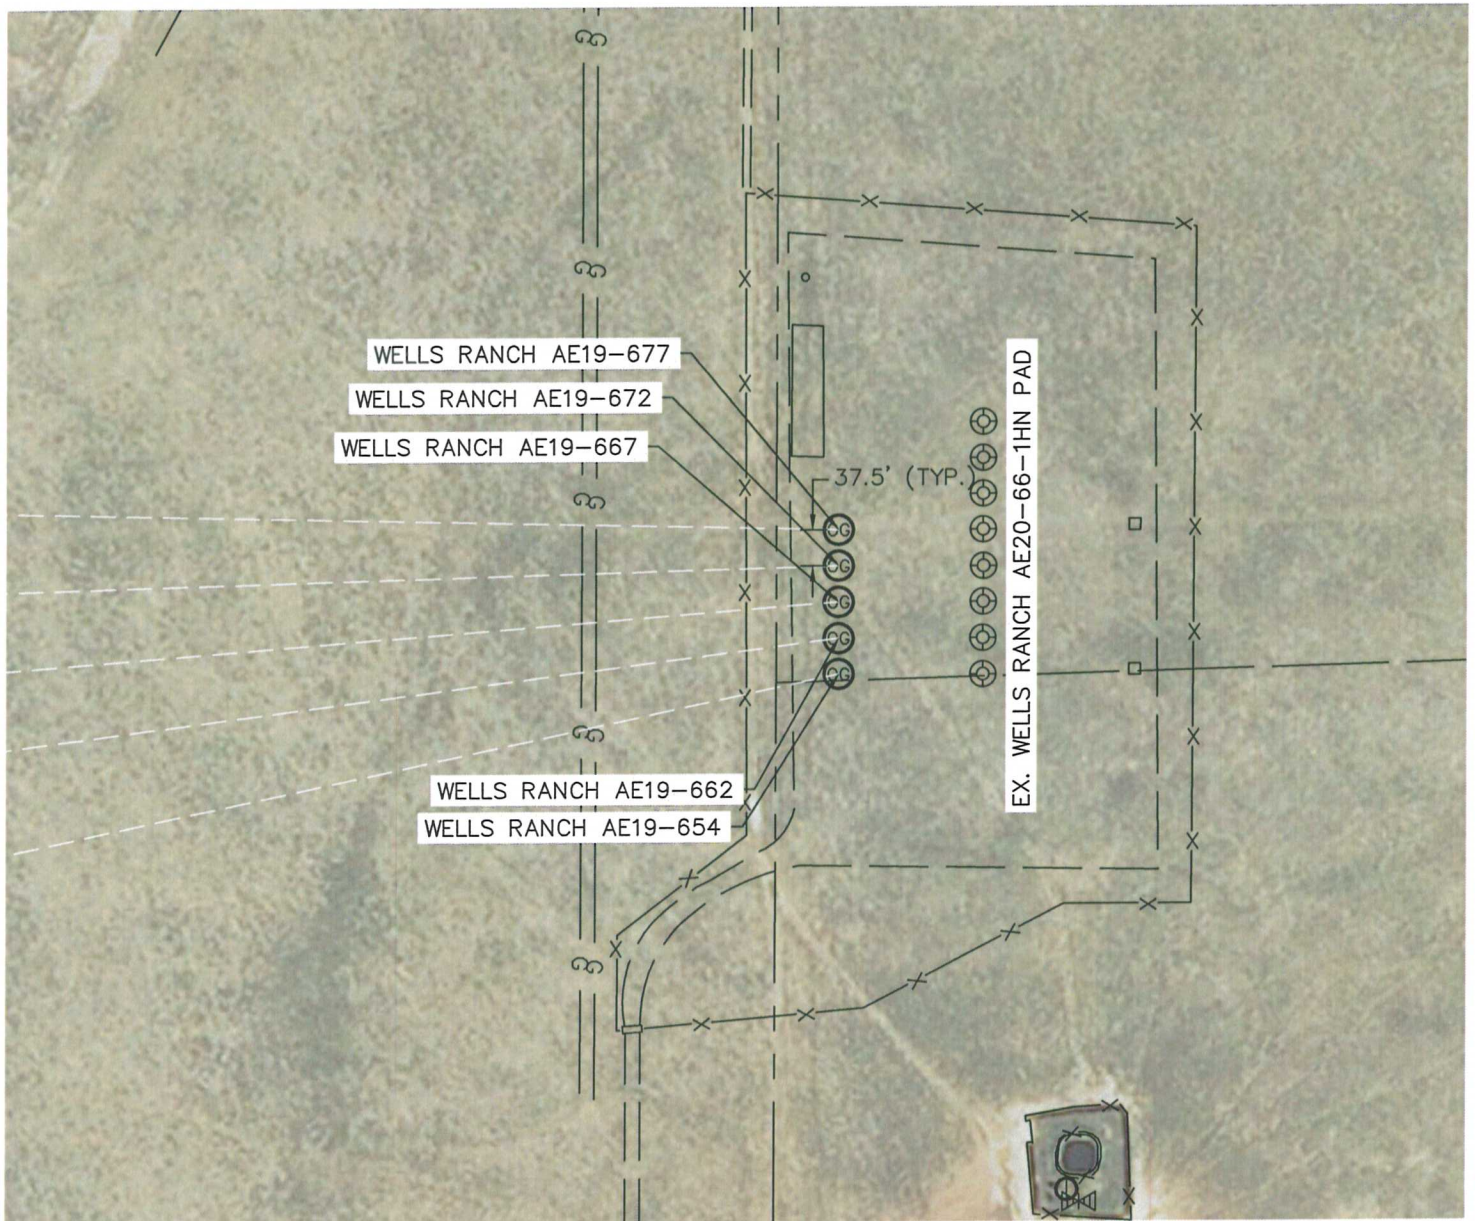

**SHEET 4 OF 4**

DATE: 3/19/2014  
PROJECT#: 2014014