


USA 1-17 JC
 SW NW Section 17 T9S R9BW
 Mesa County, CO.
 C-12645

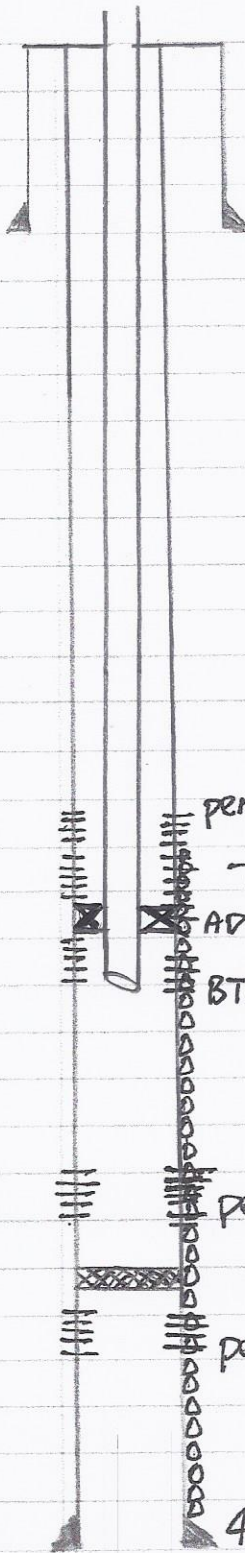

current wellbore

8 5/8" 24# @ 201' 200SXS

Rollins	2227'
Cozette	2412'
Corcoran	2515'
Dakota	6893'
Morrison	7055'

perfs 6720'-6838' (12 holes)

6720', 24', 39', 46'	4 holes above TDC
6754', 72', 80', 97'	8 holes above packer
6814', 19', 31', 38'	4 holes below packer

TOC by CBL @ 6750'

AD-1 packer @ 6801'

BTA 6859' 21 jts 2 3/8"

perfs 6905'-6964' (10 holes)

CIBP @ 7005'

perfs 7026'-7052 (27 holes)

4 1/2" @ 7455' 10 jts (322') 11.6# on bottom, 179 jts 10.5# 200SXS

T.D. 7515'

USA 1-17 JC
 SW NW Section 17 T9S R98W
 MESA County, CO.
 C-12645

