





Lat40°, Inc. 1635 Foxtrail Drive, Suite 325 Loveland, CO 970-776-3321

# PROPOSED SCALED FACILITY DRAWING

SUDEN 34U-HZ PAD

SECTION: 34  
TOWNSHIP: 5N  
RANGE: 64W

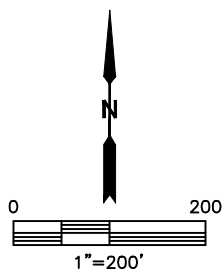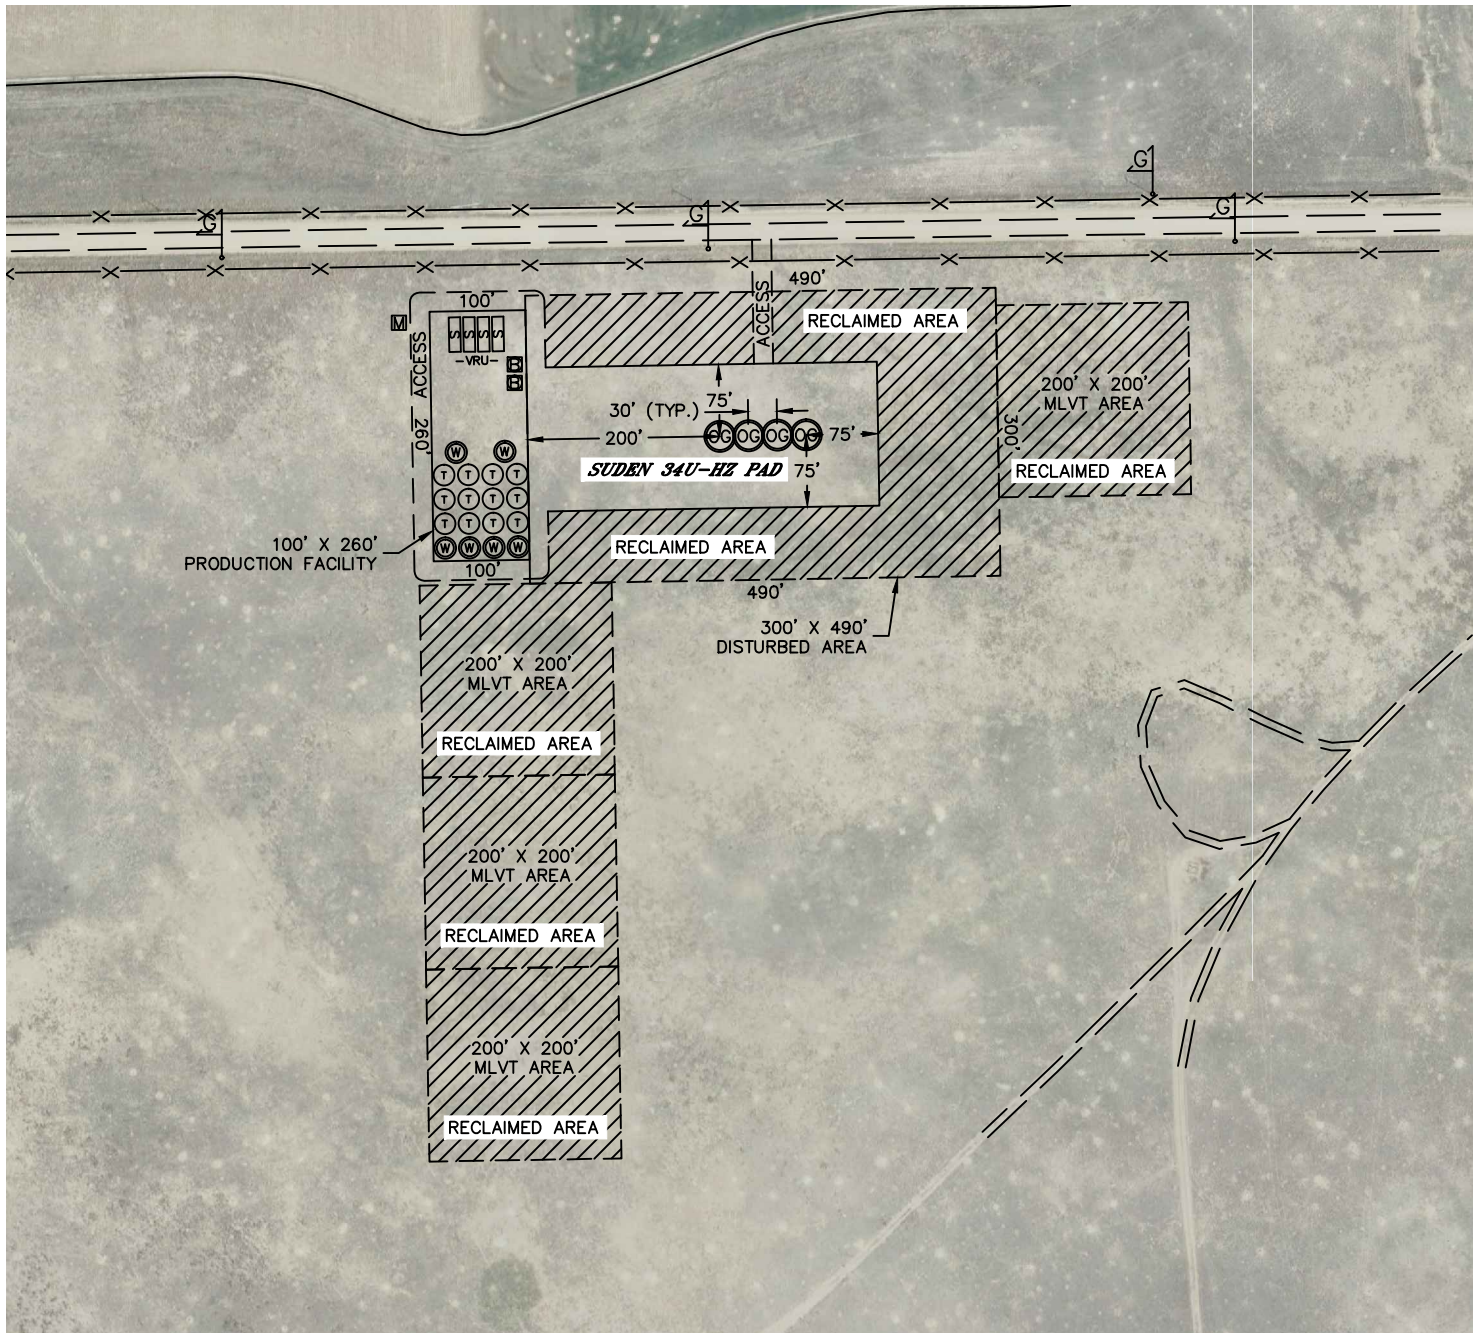

## LEGEND

PROPOSED WELL HEAD	WATER VAULT
TANK BATTERY	SEPARATOR
WATER TANK	ECD
	METER
	VAPOR RECOVERY UNIT

***TOTAL DISTURBED AREA OF LOCATION: ±7.6 ACRES***  
***TOTAL SIZE OF LOCATION AFTER RECLAMATION: ±2.0 ACRES***

DATE: 4/22/2014  
PROJECT#: 2013181