


T4N, R66W

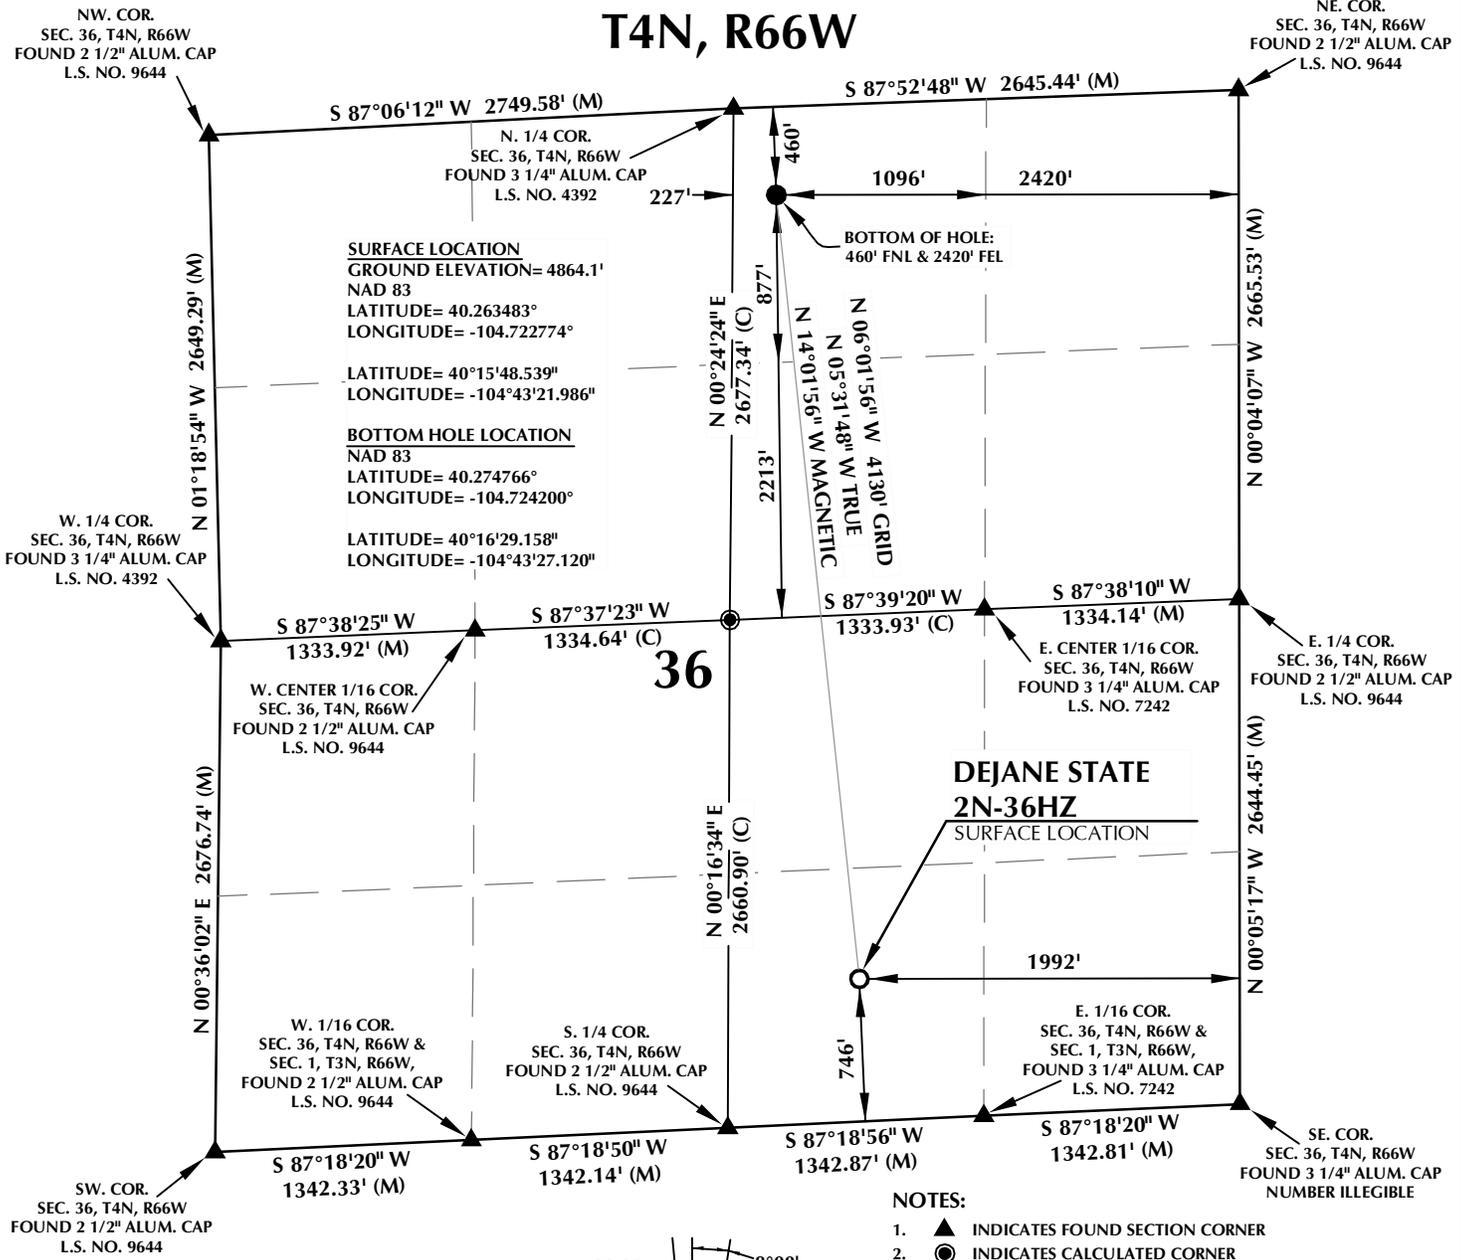

SURFACE LOCATION
 GROUND ELEVATION= 4864.1'
 NAD 83
 LATITUDE= 40.263483°
 LONGITUDE= -104.722774°

BOTTOM HOLE LOCATION
 NAD 83
 LATITUDE= 40.274766°
 LONGITUDE= -104.724200°

LATITUDE= 40°15'48.539"
 LONGITUDE= -104°43'21.986"


LATITUDE= 40°16'29.158"
 LONGITUDE= -104°43'27.120"

36


**DEJANE STATE
 2N-36HZ
 SURFACE LOCATION**

NOTES:

- ▲ INDICATES FOUND SECTION CORNER
- INDICATES CALCULATED CORNER
- ELEVATION BASED ON NAVD88 (GEOID09)
- BASIS OF BEARING DERIVED FROM COLORADO COORDINATE SYSTEM 1983 NORTH ZONE UNLESS OTHERWISE NOTED.
- ALL MEASURED DISTANCES ARE GRID. COMBINED SCALE FACTOR: .99972797
- OPERATOR: ROB WILSON / PDOP = 1.6
- SURFACE USE OF LOCATION IS DRYLAND CROP.
- SEE ADDENDUM TO WELL LOCATION CERTIFICATE FOR EXISTING IMPROVEMENTS WITHIN 500' OF THE WELL PAD.
- WELL FOOTAGES ARE MEASURED AT RIGHT ANGLES TO THE SECTION LINES.
- THE BOTTOM OF HOLE BEARS N06°01'56"W 4130' FROM THE SURFACE LOCATION.

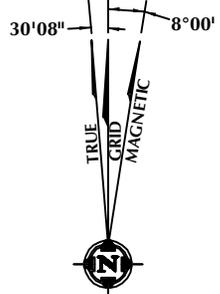

NOTE:
 MAGNETIC NORTH IS CURRENT AS OF 11/8/2013.
 MAGNETIC NORTH CHANGES WEST 0°08' PER YEAR.

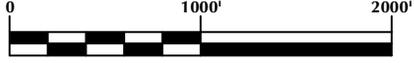


SCALE: 1" = 1000'

CERTIFICATE OF SURVEYOR:

THIS IS TO CERTIFY THAT THE ABOVE PLAT WAS PREPARED FROM FIELD NOTES OF ACTUAL SURVEY MADE BY ME OR UNDER MY SUPERVISION AND THAT THE SAME ARE TRUE AND CORRECT TO THE BEST OF MY KNOWLEDGE AND BELIEF. THIS CERTIFICATE DOES NOT REPRESENT A LAND SURVEY PLAT OR IMPROVEMENT SURVEY PLAT AS DEFINED BY C.S. 38-51-102 AND CANNOT BE RELIED UPON TO DETERMINE OWNERSHIP.

Benjamin J. Reenders
 BENJAMIN J. REENDERS
 PROFESSIONAL LAND SURVEYOR
 COLORADO REGISTRATION NUMBER 43305

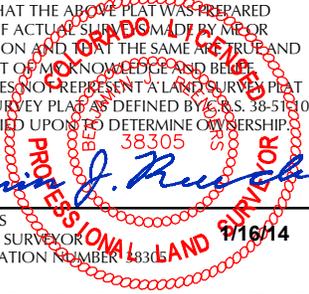

NOTICE:
 ACCORDING TO COLORADO STATE LAW YOU MUST COMMENCE ANY LEGAL ACTION BASED UPON ANY DEFECT IN THIS SURVEY WITHIN THREE YEARS AFTER YOU FIRST DISCOVER SUCH DEFECT. IN NO EVENT MAY ANY ACTION BASED UPON ANY DEFECT IN THIS SURVEY BE COMMENCED MORE THAN TEN YEARS FROM THE DATE ON THE CERTIFICATION SHOWN HEREON.

WELL PAD - DEJANE STATE 2N-36HZ

**DEJANE STATE 2N-36HZ
 WELL LOCATION CERTIFICATE**
 746' FSL & 1992' FEL SWSE (SURFACE)
 460' FNL & 2420' FEL NWNE (BOTTOM)
 LOCATED IN SECTION 36
 T4N, R66W, 6TH P.M.
 WELD COUNTY, COLORADO

**Kerr-McGee Oil &
 Gas Onshore L.P.**
 1099 18th Street
 Denver, Colorado 80202




CONSULTING, LLC

SHERIDAN OFFICE
 2155 North Main Street
 Sheridan, Wyoming 82801
 Phone 307-674-0609

LOVELAND OFFICE
 1635 Foxtrail Drive, Suite 204
 Loveland, Colorado 80538
 Phone 970-776-4331

| | | | |
|---------------|---------|----------------|----------|
| DRAFTED BY: | LMO | CHECKED BY: | BJR |
| DATE DRAFTED: | 11/8/13 | DATE SURVEYED: | 10/23/13 |
| REVISED: | 1/16/14 | FILE NAME: | 13-100 |

K:\ANADARKO\2013\2013_100_COLORADO_T4NR66W_SEC36\GIS\Maps_ABC\DeJaneState 24-36HZ\DeJaneState 2N-36HZ.mxd 11/20/2013 4:22:48 PM

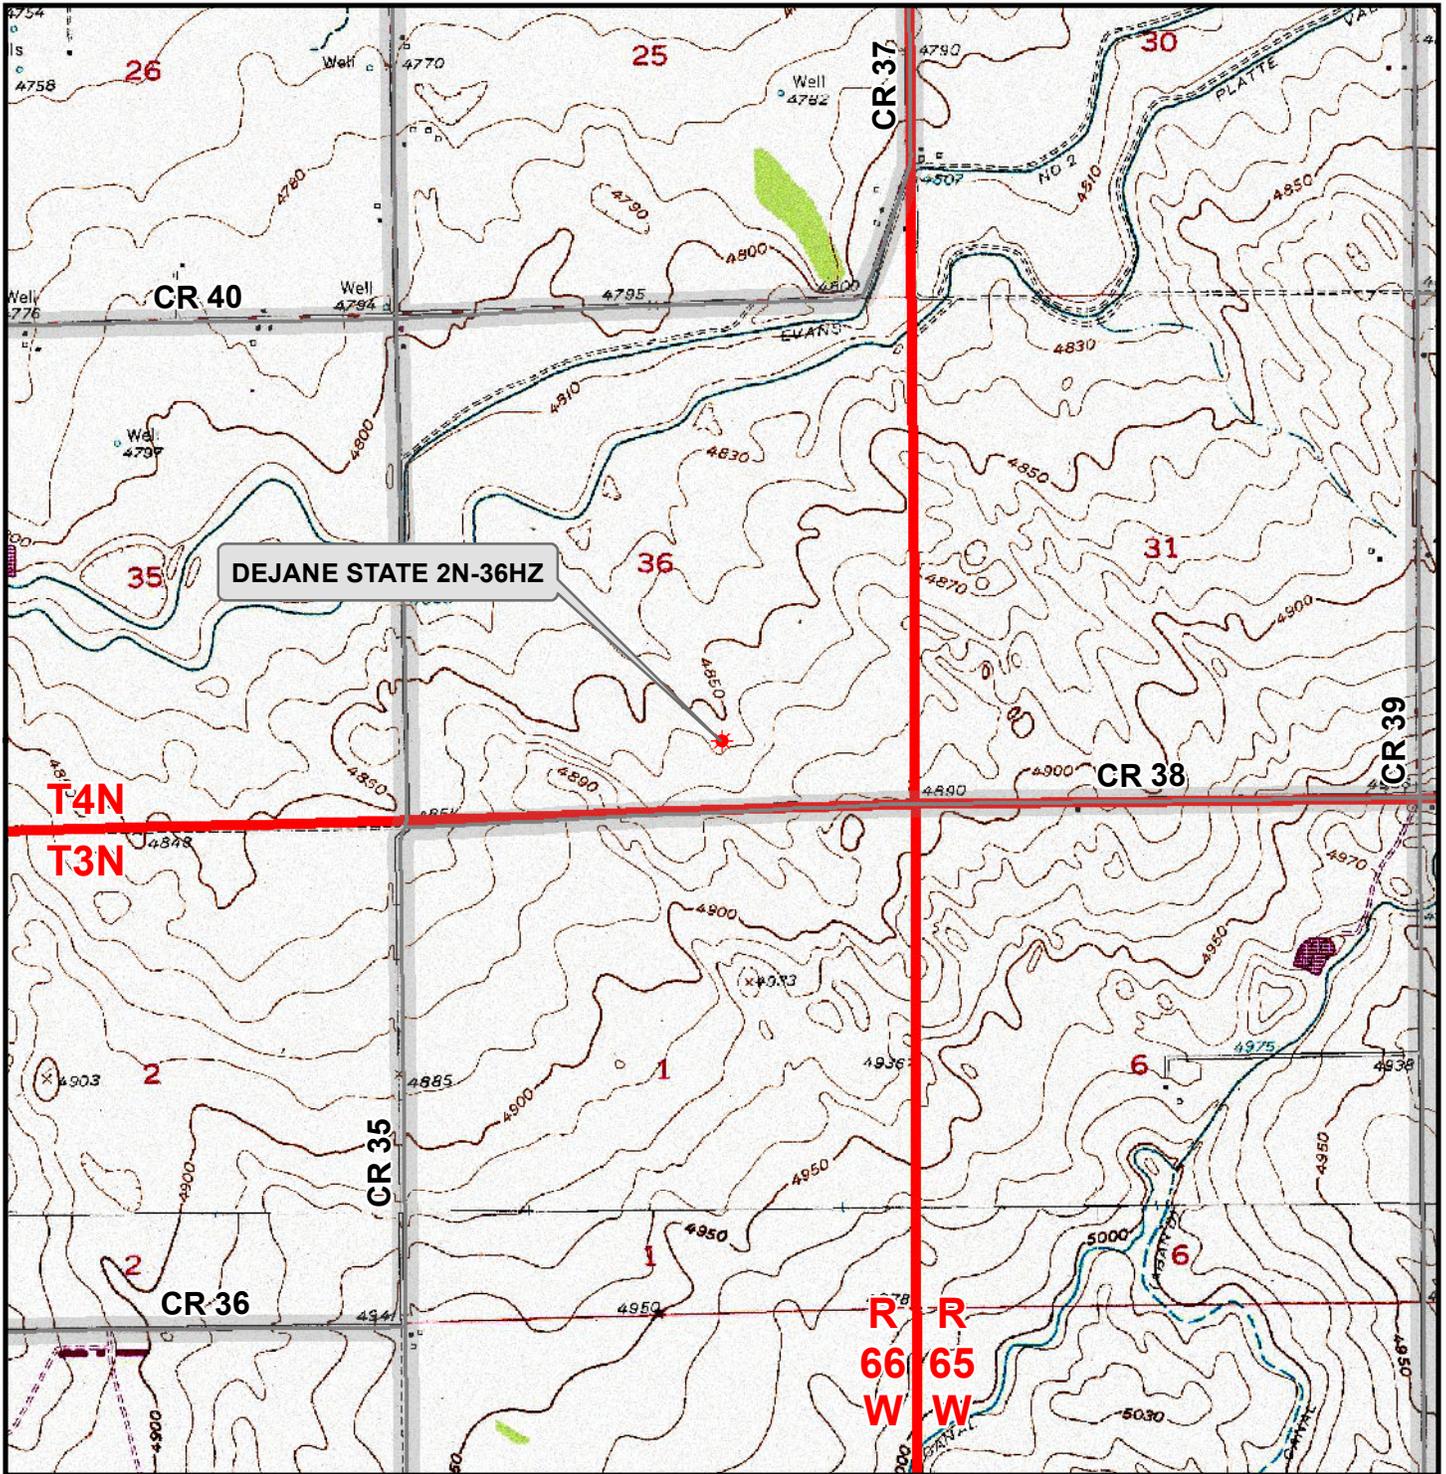

Legend

- Well - Fee - Proposed
- Road - Primitive - Existing
- Road - County - Existing
- Road - Improved - Existing
- Road - Highway - Existing

WELL PAD - DEJANE STATE 2N-36HZ

**GENERAL LOCATION MAP
 DEJANE STATE 2N-36HZ
 LOCATED IN SECTION 36
 T4N, R66W, 6th P.M.
 WELD COUNTY, COLORADO**

**Kerr-McGee Oil &
 Gas Onshore L.P.**

1099 18th Street
 Denver, Colorado 80202



CONSULTING, LLC
 SHERIDAN OFFICE 2155 North Main Street Sheridan, Wyoming 82801 Phone 307-674-0609
 LOVELAND OFFICE 1635 Foxtail Drive, Suite 204 Loveland, Colorado 80538 Phone 970-776-4331

SCALE: 1" = 2,000ft

NAD83 CO-Nft

DRAWN: JELO

DATE: 8 Nov 2013

REVISED: JELO

DATE: 22 Nov 2013