


FRONT RANGE FARMS 15C-14HZ MULTI-WELL PLAN

SECTION 11, TOWNSHIP 1 NORTH, RANGE 68 WEST, 6TH P.M.

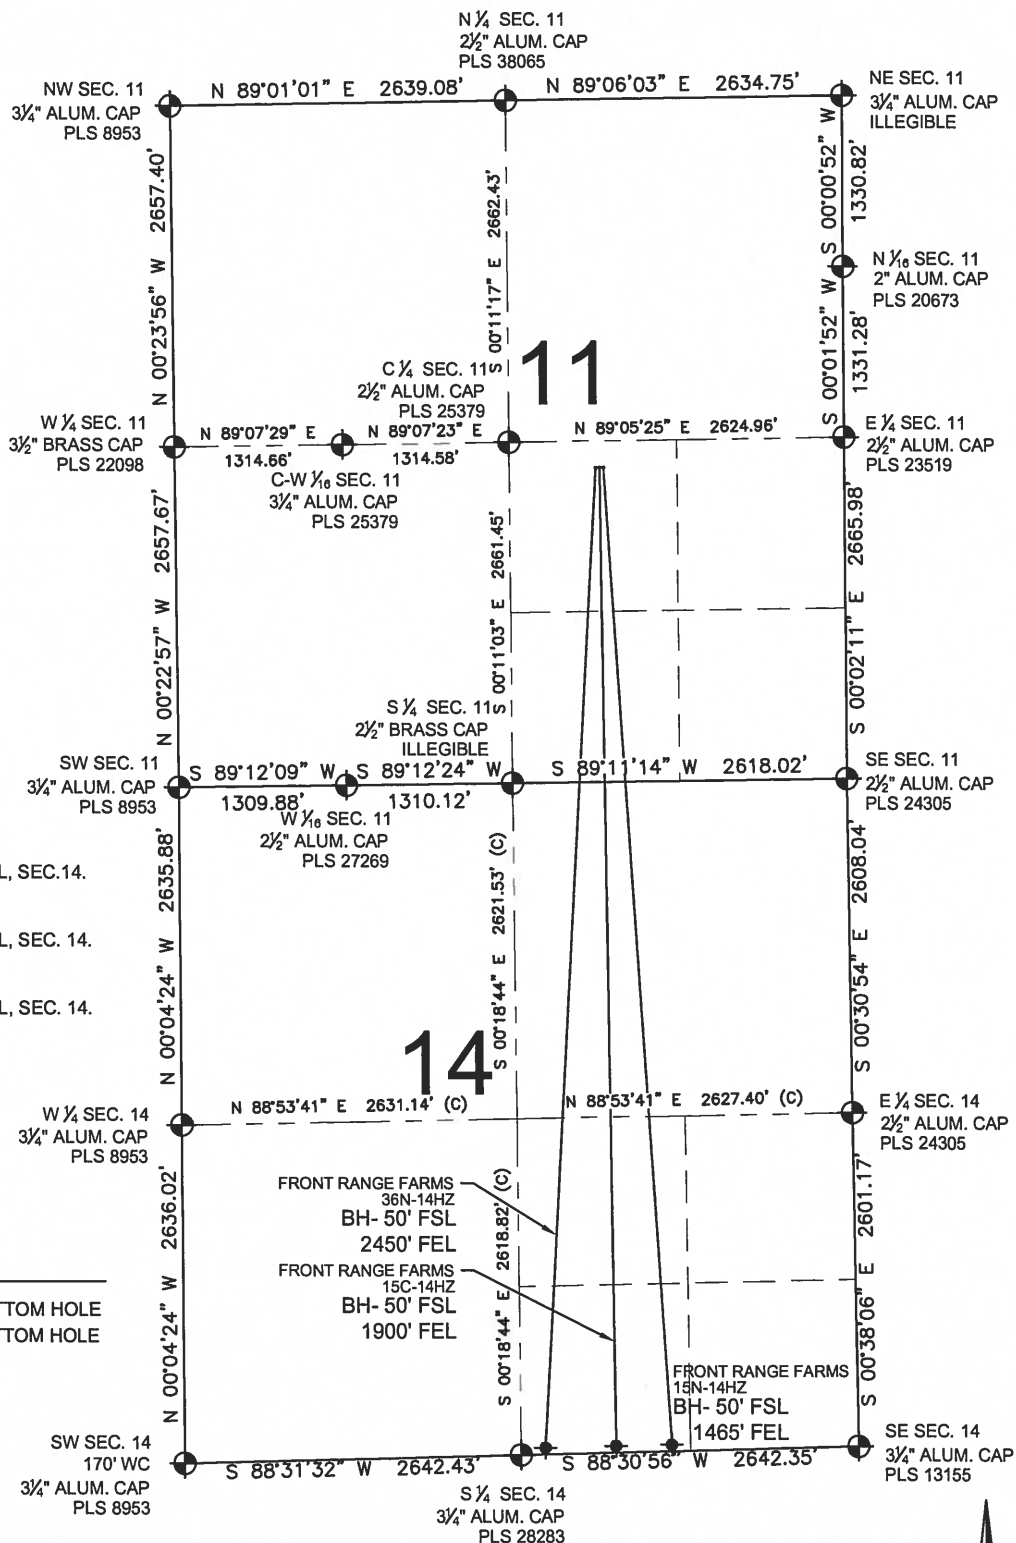

NOTES:
FRONT RANGE FARMS 36N-14HZ
TO BE AT 2453' FSL, 1947' FEL.
BOTTOM HOLE AT 50' FSL & 2450' FEL, SEC.14.
FRONT RANGE FARMS 15C-14HZ
TO BE AT 2454' FSL, 1917' FEL.
BOTTOM HOLE AT 50' FSL & 1900' FEL, SEC. 14.
FRONT RANGE FARMS 15N-14HZ
TO BE AT 2454' FSL, 1887' FEL.
BOTTOM HOLE AT 50' FSL & 1465' FEL, SEC. 14.

LEGEND

- = EXISTING MONUMENT
- ⬢ = PROPOSED WELL
- ◆ = EXISTING WELL
- ⬢ = BOTTOM HOLE
- BH= BOTTOM HOLE

PREPARED BY:



KERR-MCGEE OIL & GAS ONSHORE LP

FIELD DATE:

01-10-14

SURFACE LOCATION:

NW 1/4 SE 1/4, SEC. 11, T1N, R68W, 6TH P.M.

DRAWING DATE:

01-13-14

WELD COUNTY, COLORADO

