


WELL LOCATION MAP

**ROSS
1-2-8-61 PAD**

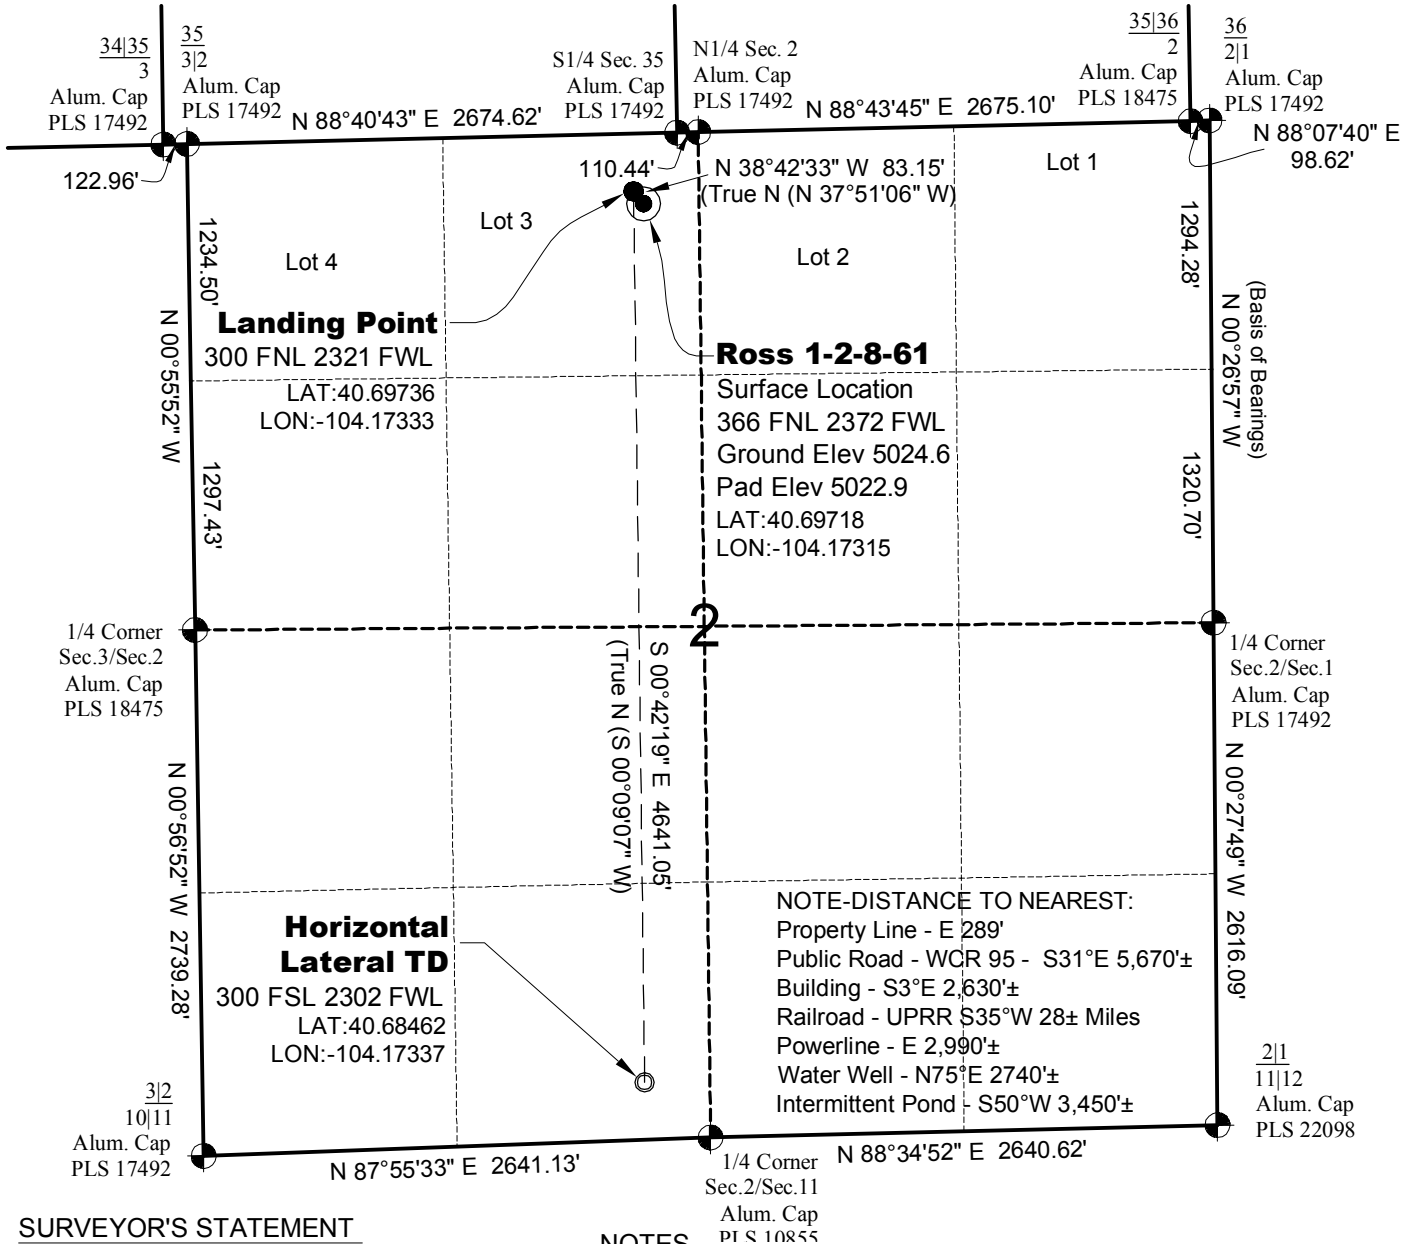

SURVEYOR'S STATEMENT


The undersigned hereby states that the well location shown hereon was staked on the ground based on existing monumentation and/or physical evidence found in the field and is correct to the best of my knowledge, information and belief.

NOTES

- 1.) Horizontal coordinates based on NGS control point "SNOW" and vertical datum based on NGS control point "G 209" with an elevation of 4955.32. NAVD 1988.
- 2.) All directions, distances, and dimensions shown hereon are based on coordinates from the "Colorado coordinate system of 1983 north zone" (article 52 of title 38, C.R.S.).
- 3.) All section line dimensions shown hereon are based on field measurements of existing monuments and/or physical evidence found in the field unless otherwise indicated.
- 4.) Physical features shown hereon are for graphical representation only.
- 5.) See Form 2A for visible improvements within 500' of wellhead.
- 6.) Distances to nearest section lines are measured perpendicularly.
- 7.) This is not a land survey nor land survey plat.
- 8.) Date of Survey 5/14/13; Date of Drawing 10/18/13. REV 2
PDOP Reading: 1.8 Instrument Operator: Marc Woodard



North

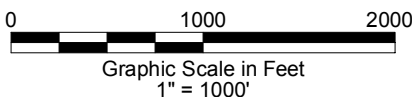

**CARRIZO NIOBRARA LLC
ROSS 1-2-8-61**

**SL LOT 3 SECTION 2 T8N R61W
HL TD SE1/4 SW1/4 SEC. 2 T8N R61W
6th PM WELD COUNTY COLORADO**