


BILL BARRETT CORPORATION

RECLAMATION DIAGRAM FOR

ANSCHUTZ STATE #4-62-2-3228CH2, 3228BH2, 1721CH2, 1721BH2,
1612CH2, 1612BH2, 0105CH2 & 0105BH2
SECTION 2, T4N, R62W, 6th P.M.
SW 1/4 NW 1/4

FIGURE #4

SCALE: 1" = 100'
DATE: 12-20-13
DRAWN BY: J.W.
REVISED: 01-06-14
REVISED: 02-01-14
REVISED: 04-03-14 J.S.

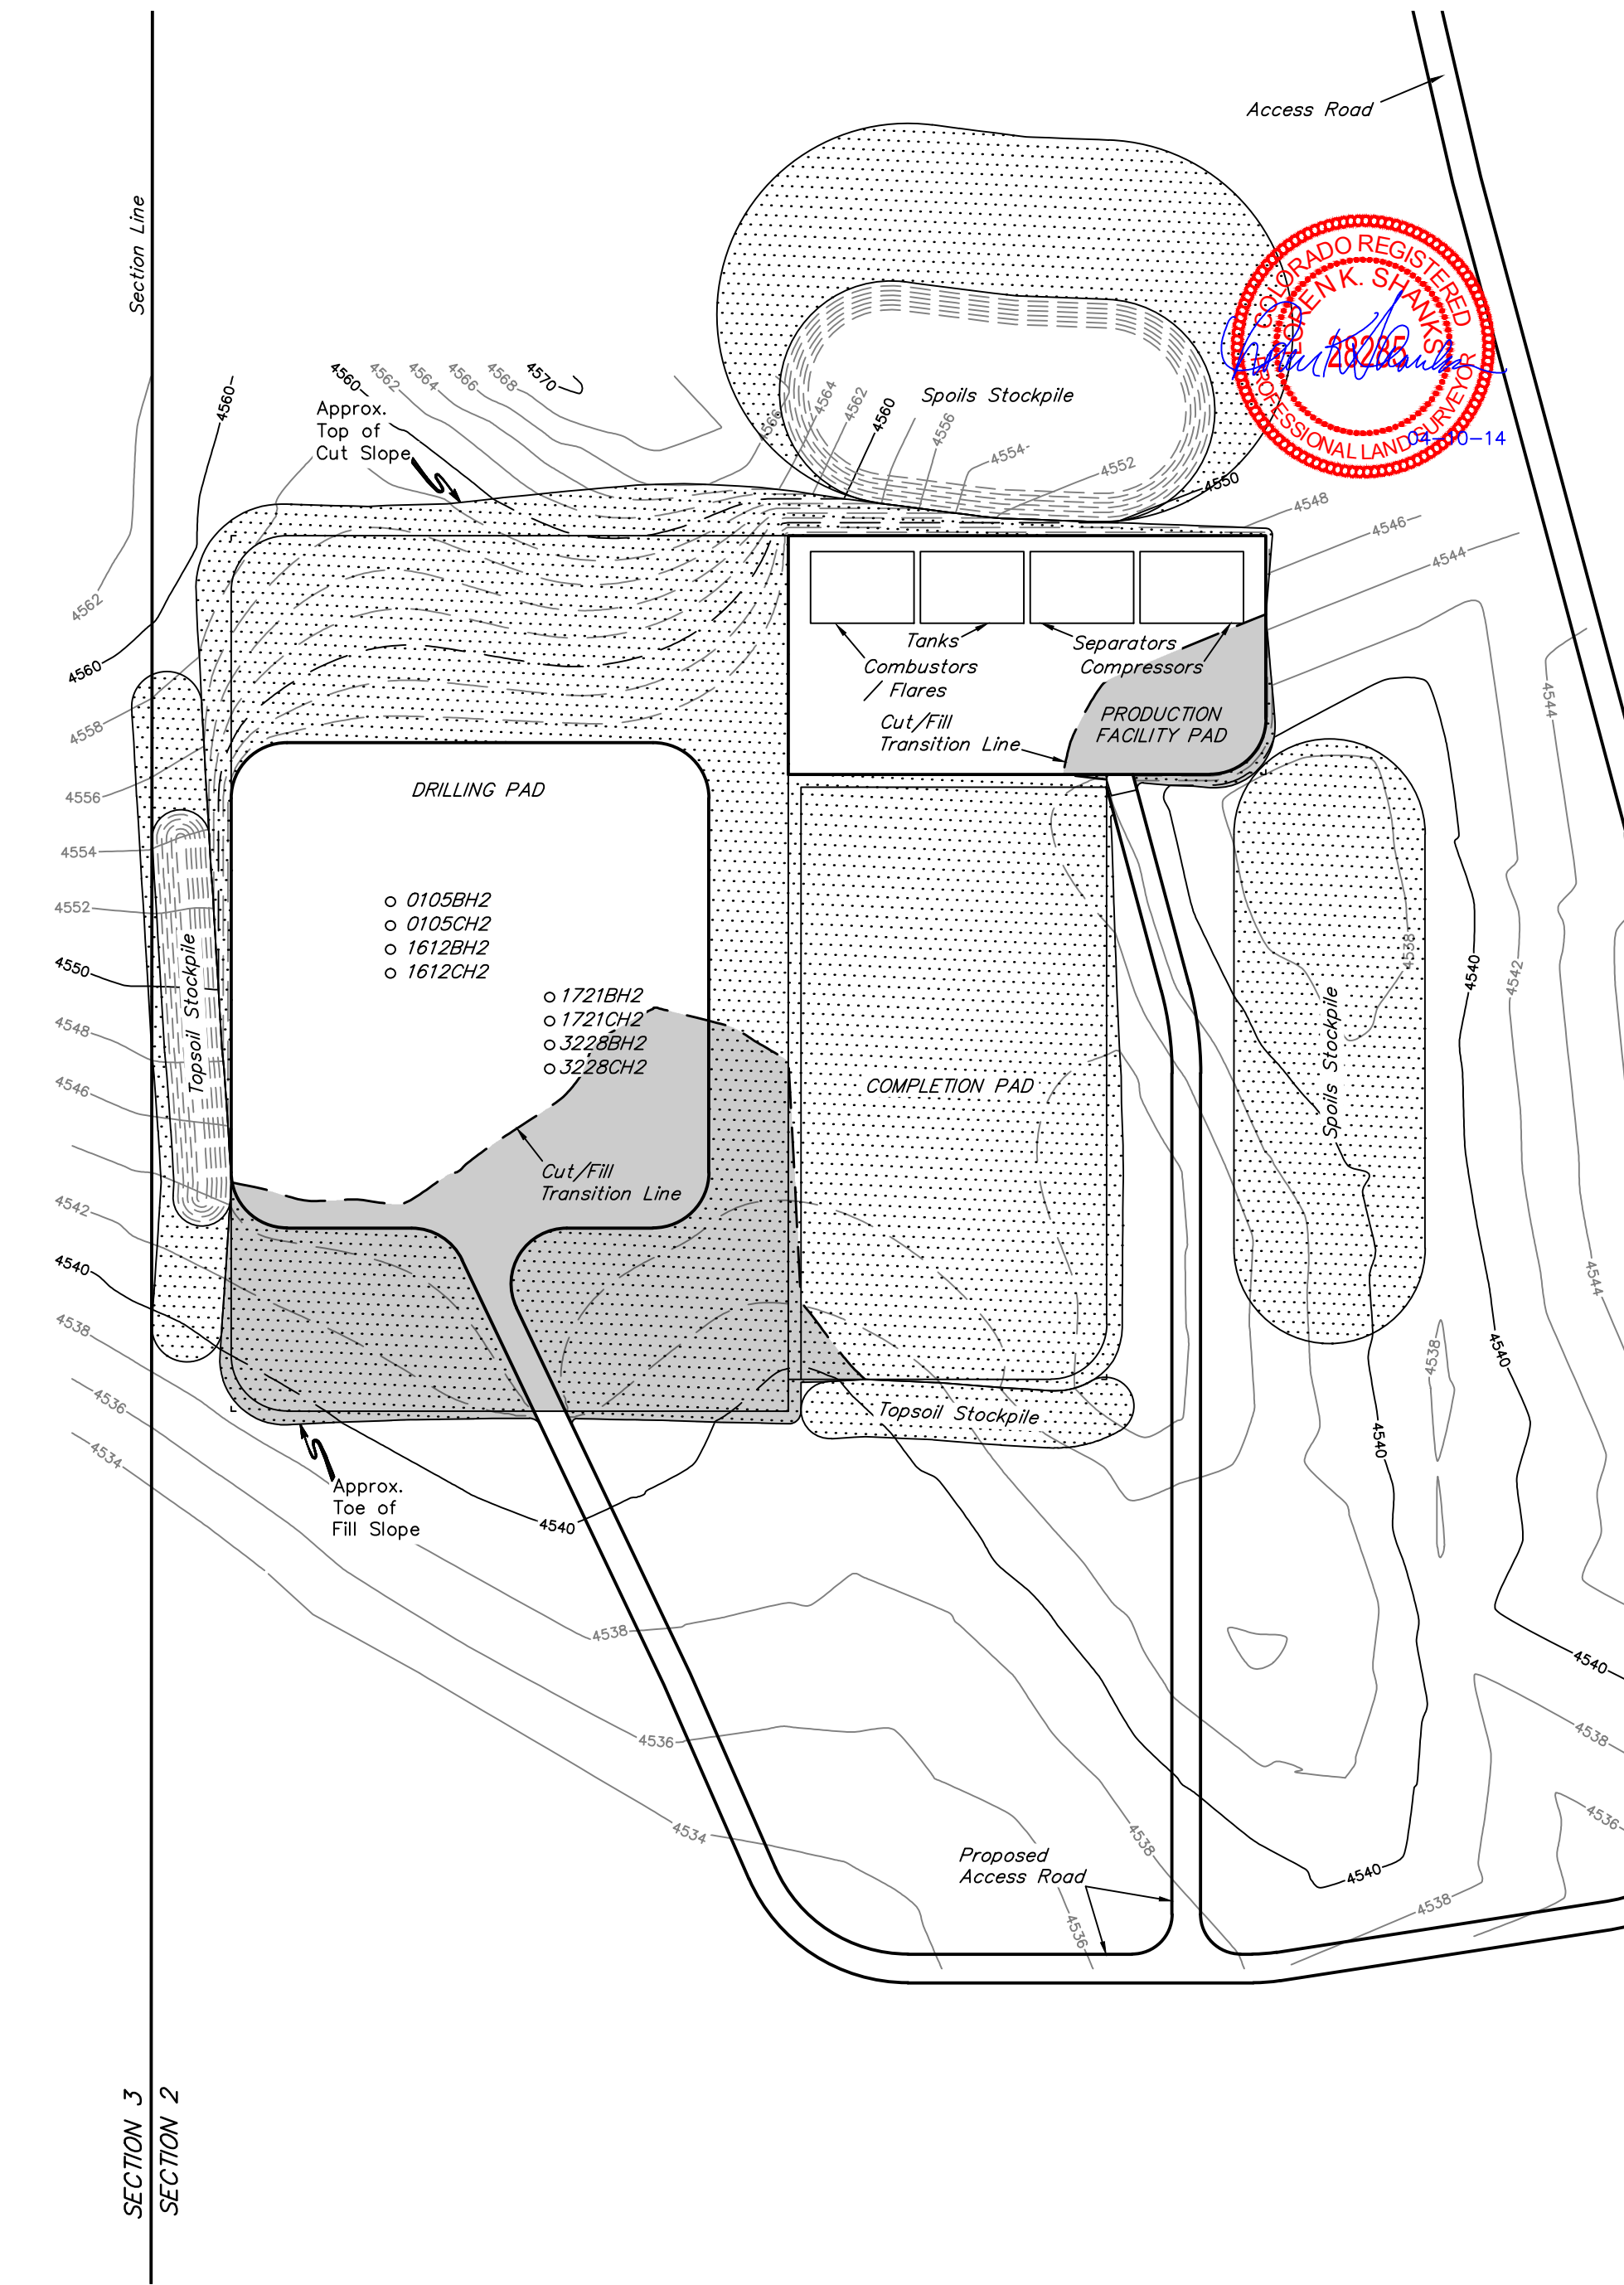

RECLAIMED AREA

APPROXIMATE ACREAGE
UN-RECLAIMED = ± 3.174 ACRES

UINTAH ENGINEERING & LAND SURVEYING
85 So. 200 East * Vernal, Utah 84078 * (435) 789-1017