

Physical Address: 345 Comanche St.
Mail to: Box 384, Kiowa, CO 80117
Ph. 303-621-8672 - Fax 303-621-7749
www.highprairiesurvey.com

Job # 13171 Big Wampum #8

Inv # 3137


High Prairie Surveying of Kiowa, Colorado, in accordance with a request from **Wiepking Fullerton**, has determined the location of **Big Wampum #8** to be **660 feet FSL**, and **660 feet FEL**, (90° off Section lines) of **SECTION 23**, Township **10s**, Range **56w** of the 6th Principal Meridian, **Lincoln County**, Colorado.

Date: Staked on 05/14/14 drawn on 05/15/14.

Re: Staked by Elijah Frane
Drawn: Drawn by Dustin Cotter



Reference Area

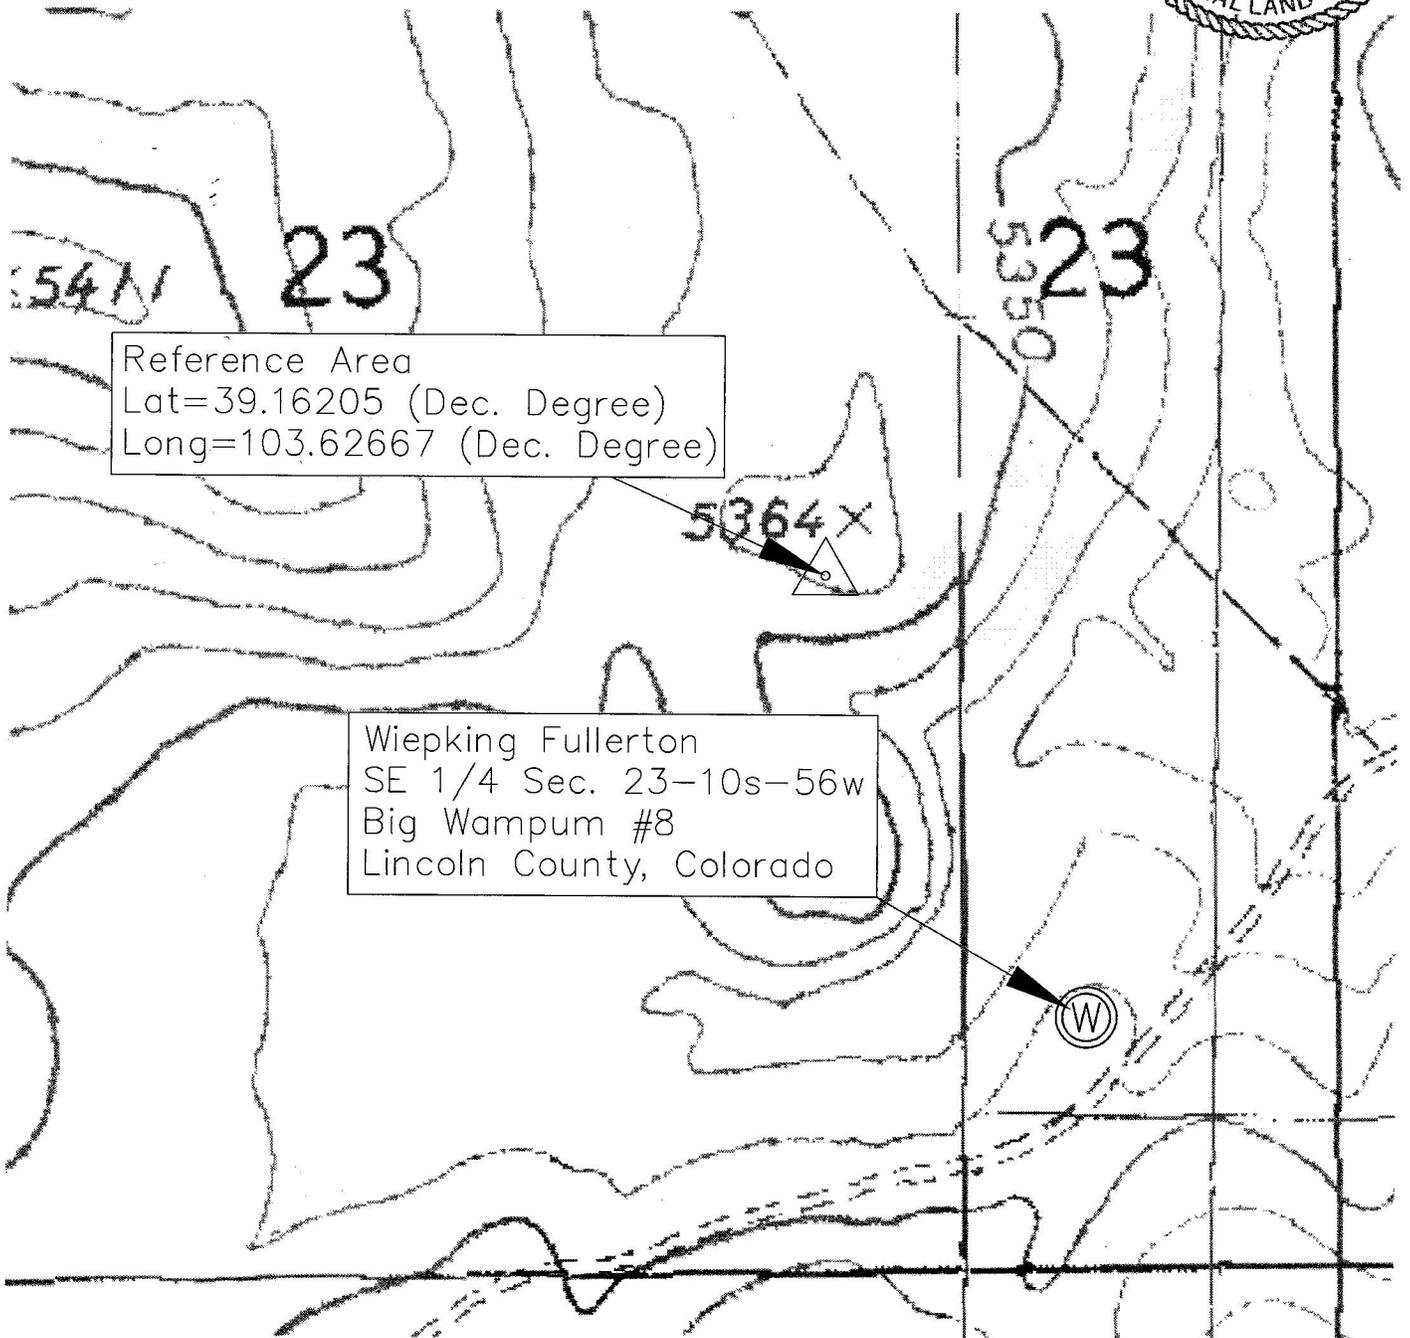

Reference Area
Lat=39.16205 (Dec. Degree)
Long=103.62667 (Dec. Degree)

Wiepking Fullerton
SE 1/4 Sec. 23-10s-56w
Big Wampum #8
Lincoln County, Colorado