


GREAT WESTERN OIL & GAS COMPANY
 PRODUCTION FACILITY LAYOUT FOR
 ROCK FAMILY LE 13-021HN, 13-4HN, 13-4HC,
 13-29HN, 13-3HN, 13-3HC & 13-28HN-1
 SECTION 24, T1S, R66W, 6th. P.M.
 S 1/2 NW 1/4

FIGURE #4

SCALE: 1" = 100'
 DATE: 09-10-12
 DRAWN BY: J.W.
 REV: 12-11-13 H.K.W.
 REV: 05-23-14 J.W.

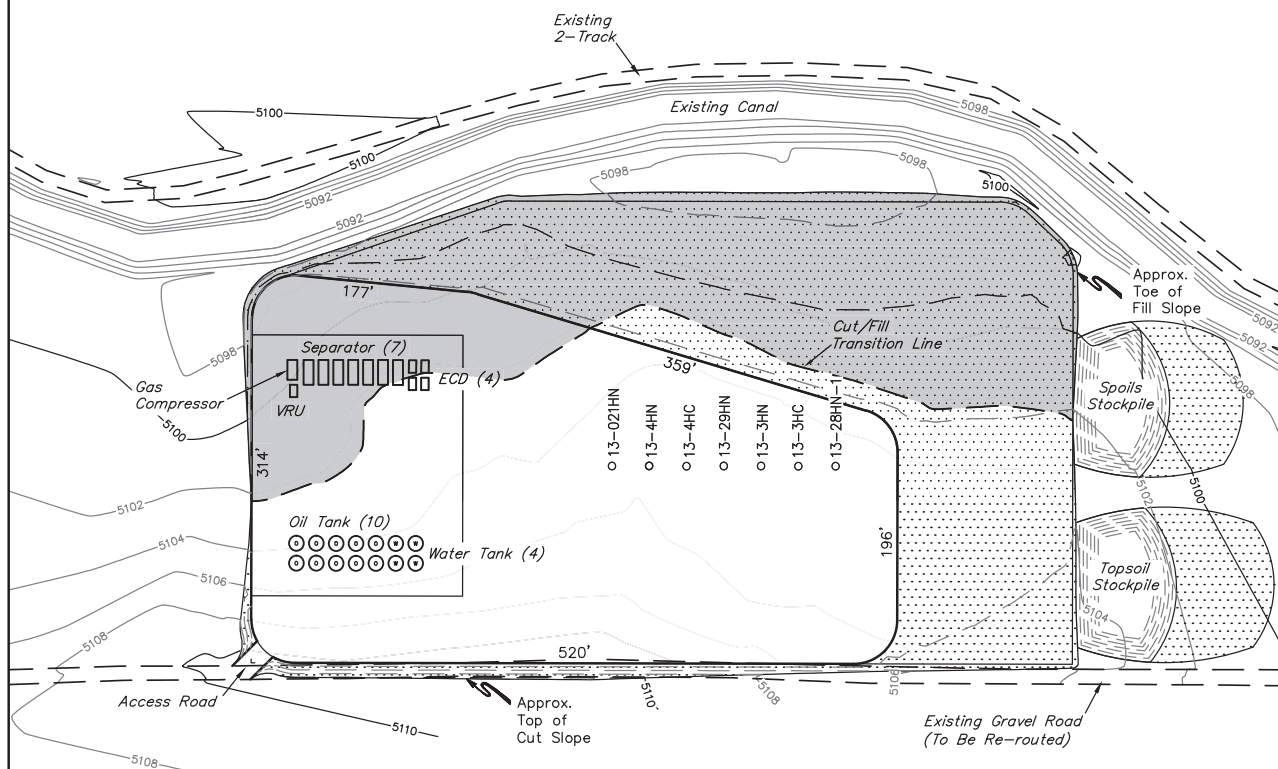

APPROXIMATE ACREAGE
 UN-RECLAIMED = ± 3.546 ACRES
 RECLAIMED = ± 2.951 ACRES
 TOTAL = ± 6.497 ACRES

