





Lat40°, Inc. 1635 Foxtrail Drive, Suite 325 Loveland, CO 970-776-3321

SCALED FACILITY DRAWING

TARIN 32X-HZ PAD

SECTION: 32
TOWNSHIP: 4N
RANGE: 66W

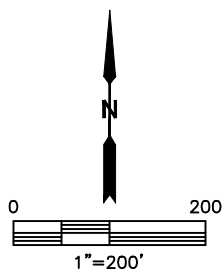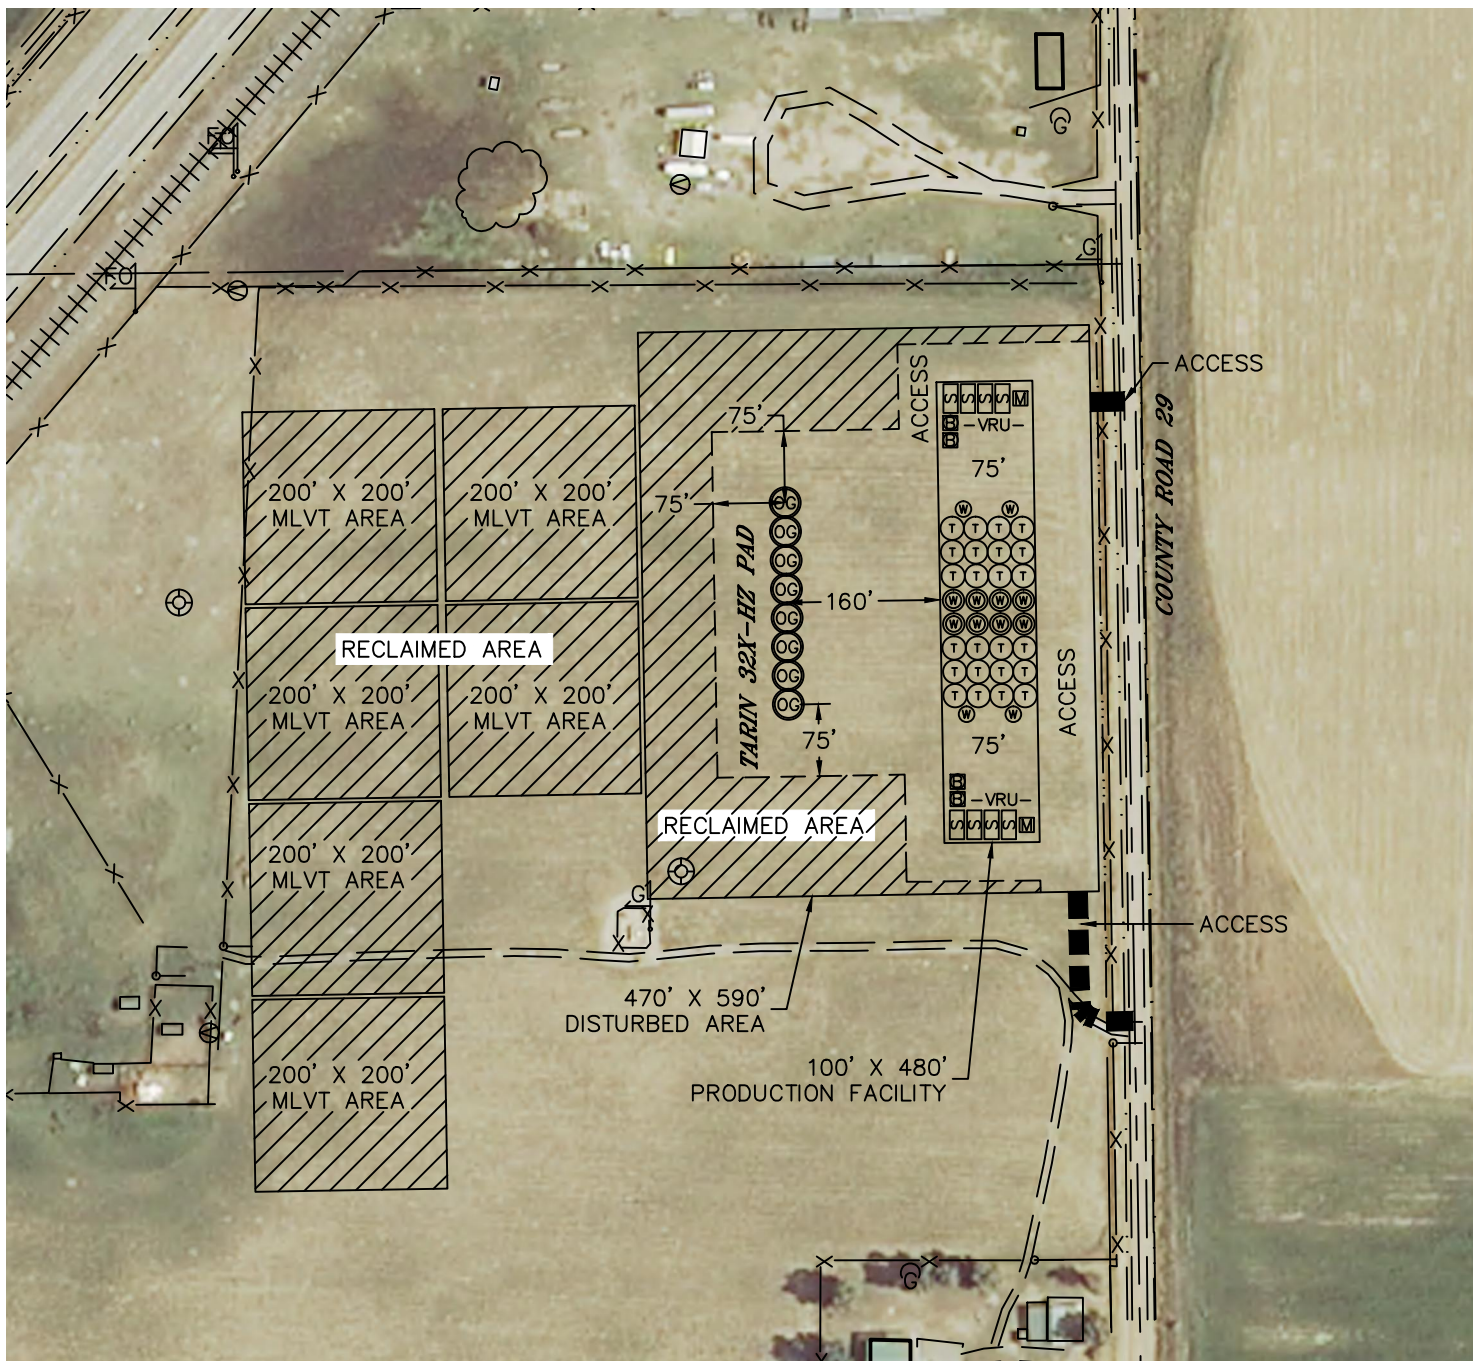

LEGEND

PROPOSED WELL HEAD	WATER VAULT
TANK BATTERY	SEPARATOR
WATER TANK	ECD
	METER
	VAPOR RECOVERY UNIT

TOTAL DISTURBED AREA OF LOCATION: 11.9 ACRES
TOTAL SIZE OF LOCATION AFTER RECLAMATION: 4.2 ACRES

DATE: 3/27/2014
PROJECT#: 2013166