


# IMPROVEMENTS

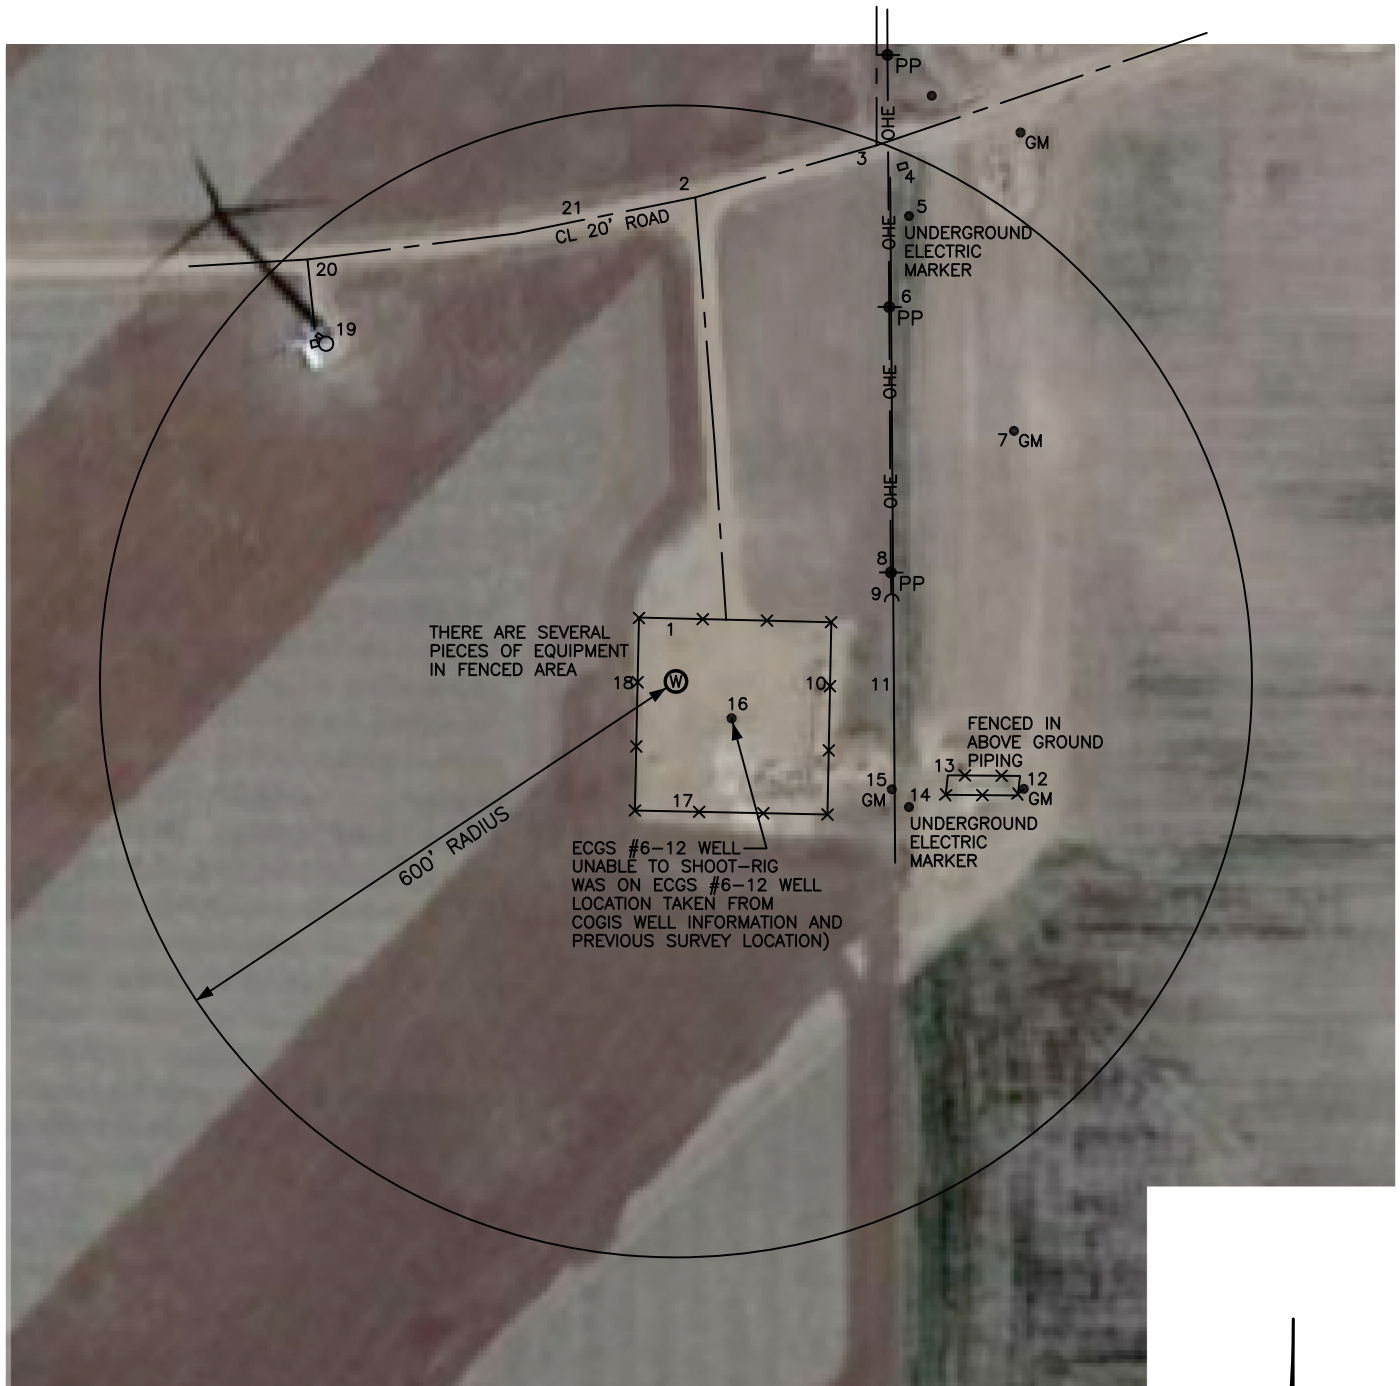

- |  |                                    |
|--|------------------------------------|
| 1 FENCE N1°21'25"E 66'                   | 12 GAS MARKER S72°50'45"E 379'     |
| 2 T-ROAD SOUTH N2°17'20"E 505'           | 13 FENCE S70°56'55"E 300'          |
| 3 T-ROAD NORTH N20°31'40"E 596'          | 14 USE MARKER S61°40'10"E 276'     |
| 4 TRANSFORMER BARRICADE N23°36'25"E 581' | 15 GAS MARKER S63°26'55"E 251'     |
| 5 USE MARKER N26°36'20"E 542'            | 16 ECGS #6-12 WELL S56°29'30"E 70' |
| 6 POWER POLE N29°40'20"E 449'            | 17 FENCE S1°11'00"W 135'           |
| 7 GAS MARKER N53°27'00"E 438'            | 18 FENCE N88°46'25"W 40'           |
| 8 POWER POLE N63°07'35"E 251'            | 19 WIND TURBINE N46°00'25"W 507'   |
| 9 DOWN GUY N67°57'40"E 242'              | 20 T-ROAD SOUTH N41°07'45"W 584'   |
| 10 FENCE S88°52'15"E 161'                | 21 CL 20' ROAD N11°22'30"W 490'    |
| 11 FENCE REMNANTS N89°34'20"E 227'       |                                    |

## LEGEND

⊙ FIELD SURVEYED  
WELL LOCATION

● PP POWER POLE

— OHE — OVERHEAD POWER LINE



SCALE: 1"=200'  
0 100 200  
SCALE IN FEET