



NOTE: THE ACTUAL SECTION LINES AND PROJECTED LINES SHOWN ON THE USGS QUADRANGLE DO NOT MATCH DUE TO THE TOWNSHIP RESURVEYS.

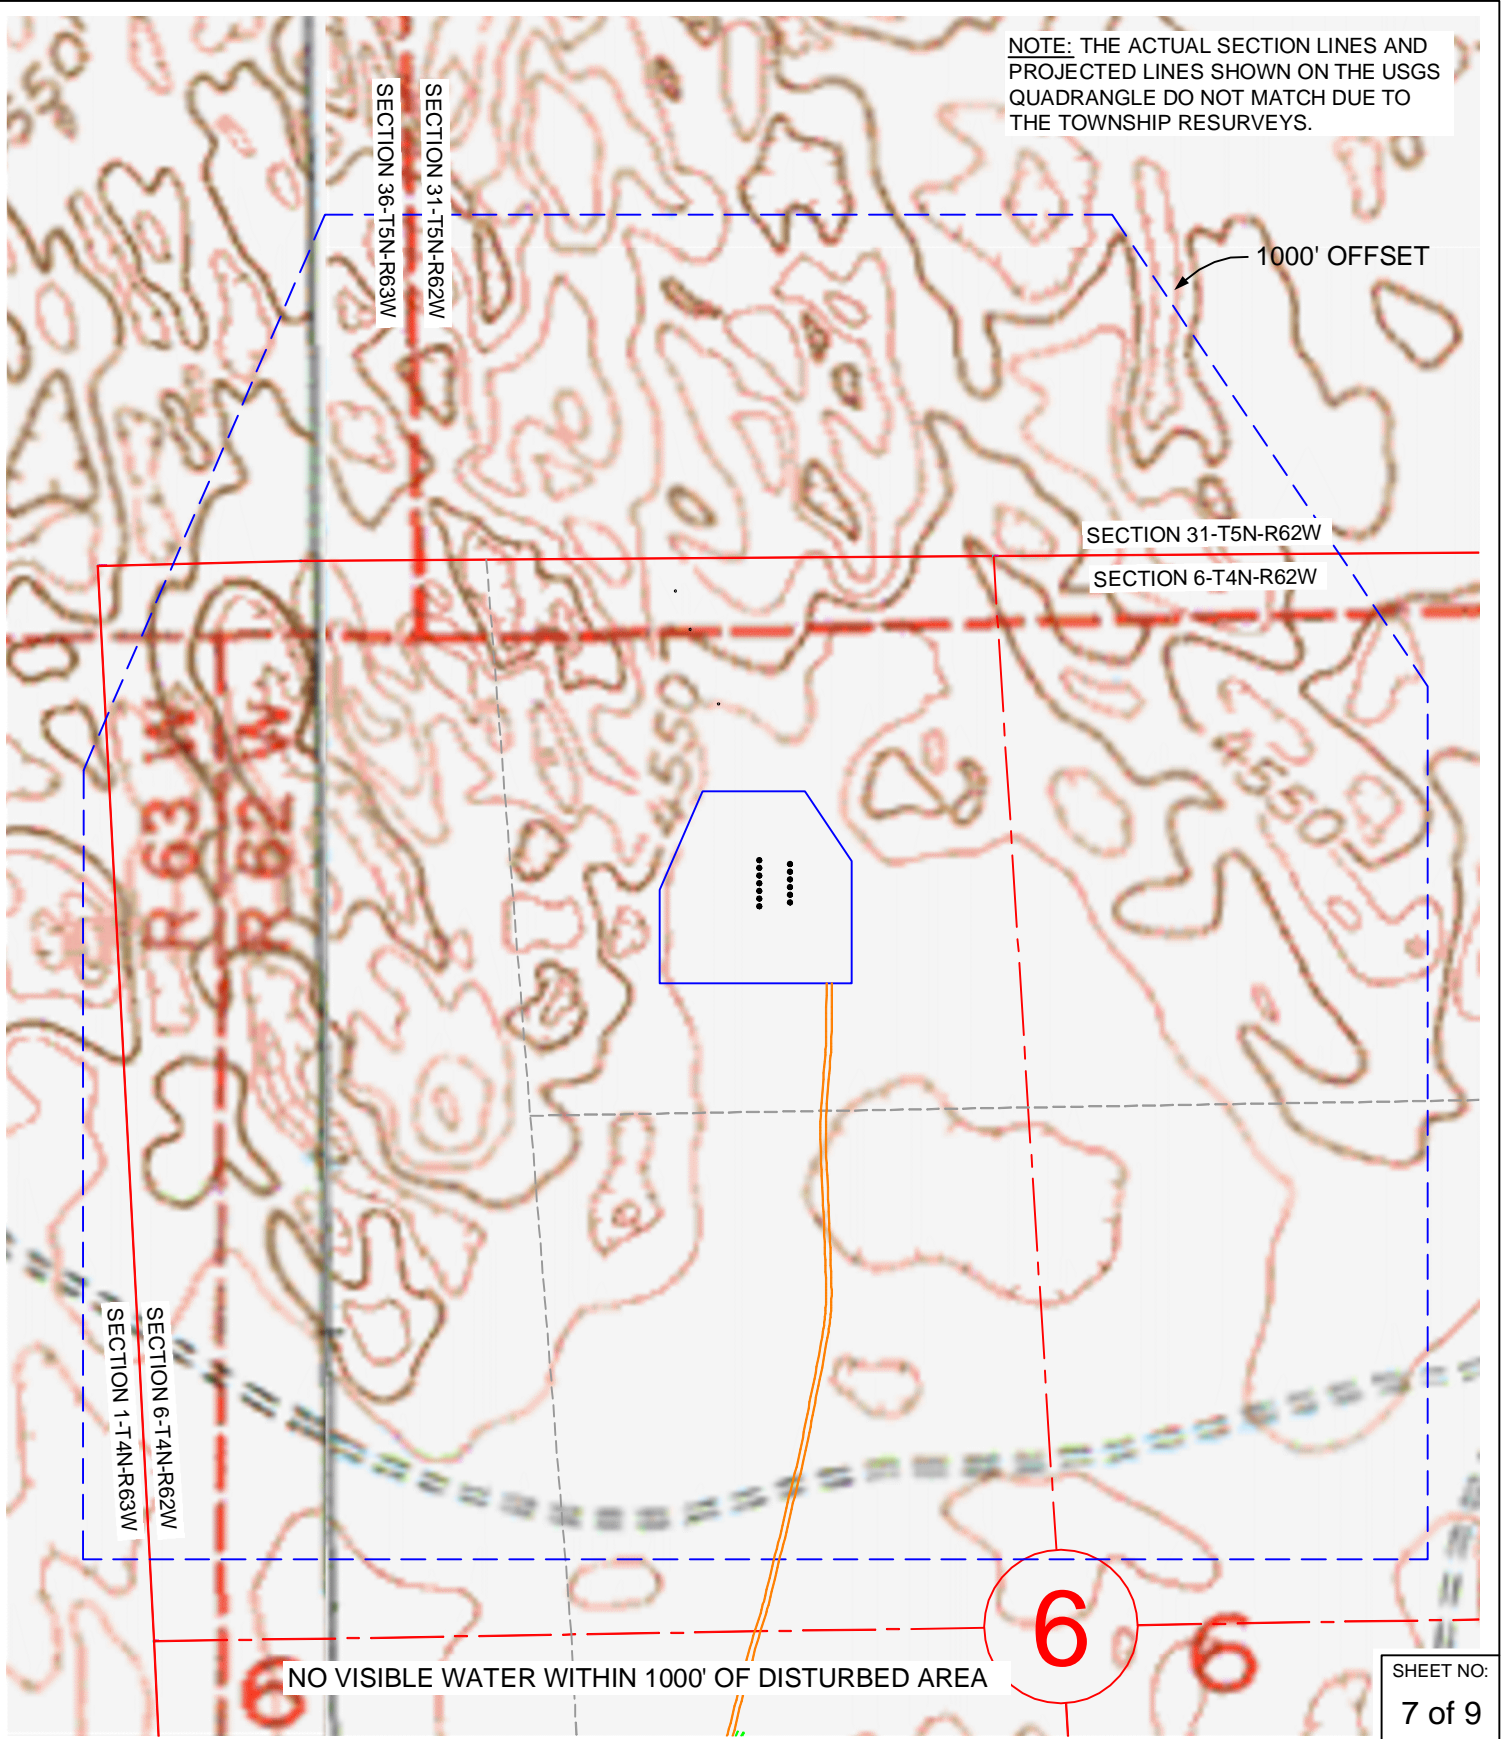

SHEET NO:
7 of 9

Fremont
ENGINEERING & SURVEYING
64 COAL MINE RD.
LANDER, WY 82520
307-349-0840
fes@wyoming.com

Drawn By: DAF
Checked By: DDF
Date: 6/10/14
Revision: 1
Date: 6/13/14
Explanation: swap well lines

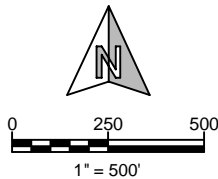

TOPOGRAPHY MAP

STATE SEVENTY HOLES 21-6 PAD
NE $\frac{1}{4}$ NW $\frac{1}{4}$, SECTION 6,
T.4N., R.62W., 6th PM
WELD COUNTY, COLORADO

BONANZA CREEK
410 17th Street
Denver, CO 80202
(720) 440-6100