




Lat40°, Inc. 1635 Foxtrail Drive, Suite 325 Loveland, CO 970-776-3321

MULTI-WELL PLAN

ANTELOPE F-15 PAD

THIS MAP DOES NOT REPRESENT A BOUNDARY SURVEY

SECTION: 15
TOWNSHIP: 5N
RANGE: 62W

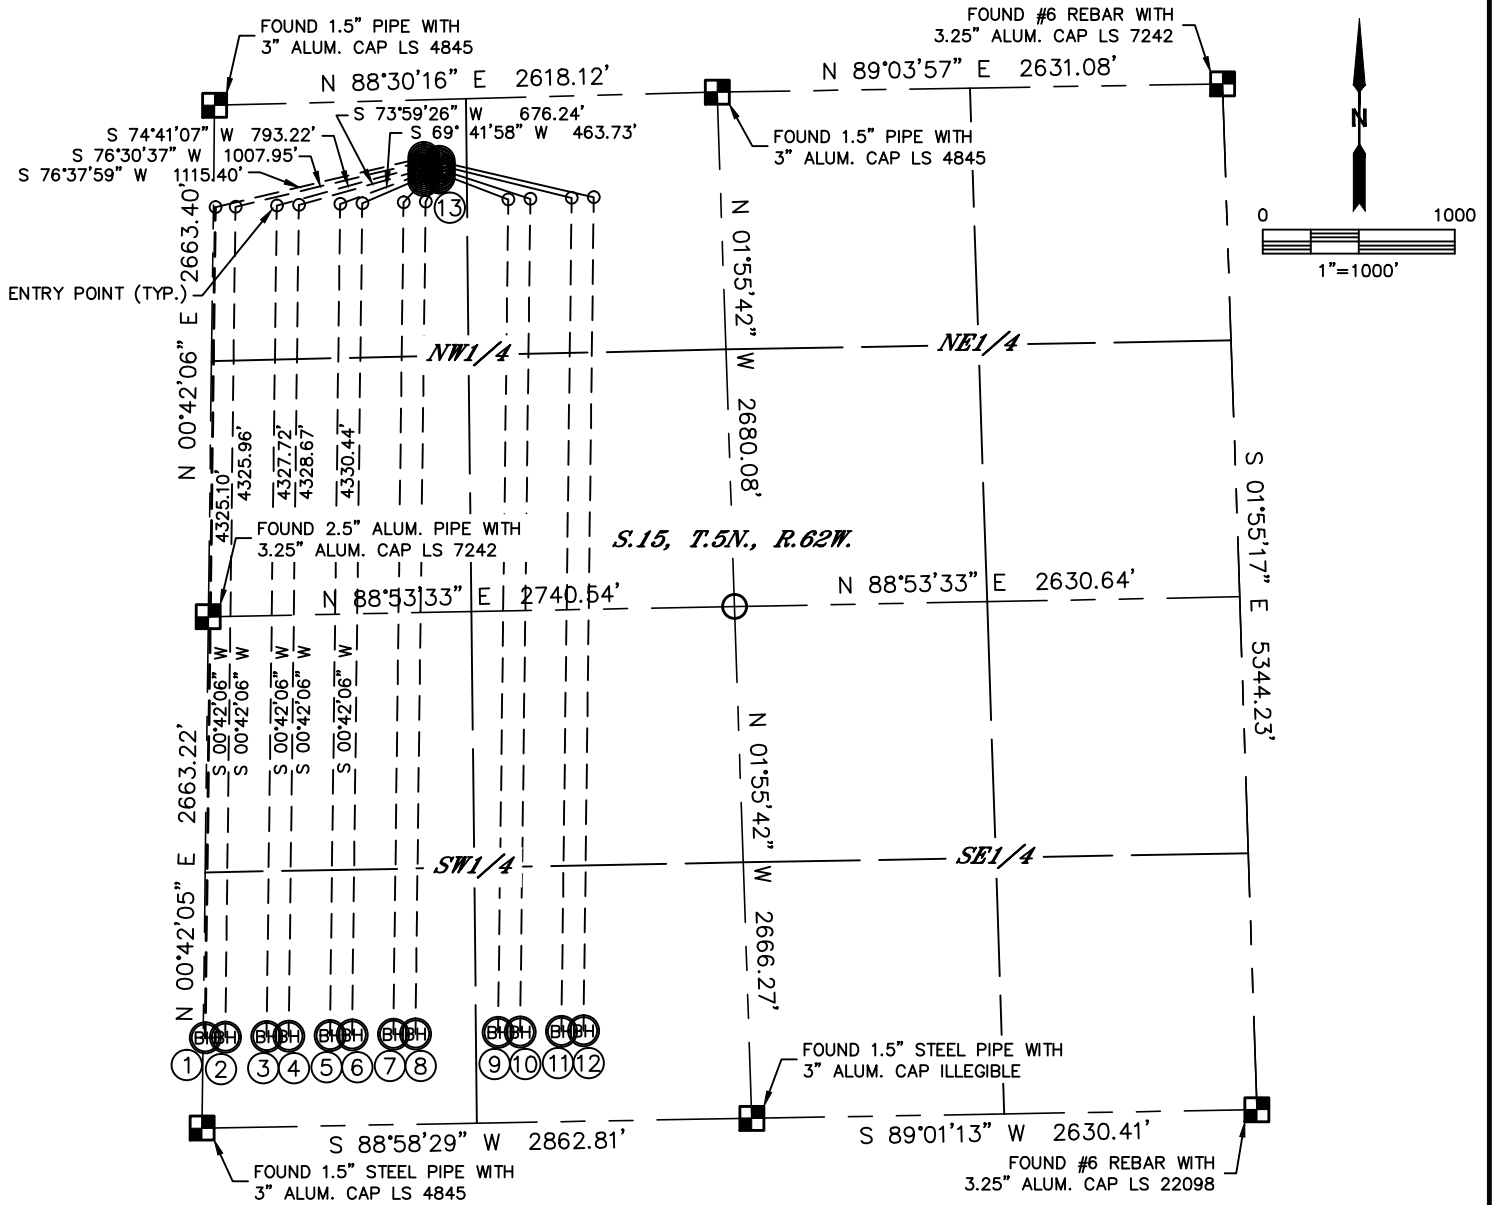

#	WELL NAME	SHL FOOTAGE				SHL LAT °	SHL LONG °	PDOP	ELEV (FT.)	1/4/1/4
1	ANTELOPE A-E-15HNB	302	FNL	1092	FWL	40.40640	-104.31494	2.4	4698	NWNW
2	ANTELOPE A-E-15HNC	322	FNL	1092	FWL	40.40634	-104.31494	2.4	4698	NWNW
3	ANTELOPE A11-E14-15HNB	342	FNL	1092	FWL	40.40629	-104.31494	2.4	4698	NWNW
4	ANTELOPE A11-E14-15HNC	362	FNL	1093	FWL	40.40623	-104.31495	2.4	4698	NWNW
5	ANTELOPE 11-14-15HNB	382	FNL	1093	FWL	40.40618	-104.31495	2.4	4698	NWNW
6	ANTELOPE A6-15	402	FNL	1093	FWL	40.40612	-104.31495	2.2	4698	NWNW
7	ANTELOPE A7-15	422	FNL	1093	FWL	40.40607	-104.31495	2.2	4698	NWNW
8	ANTELOPE B1-15	324	FNL	1172	FWL	40.40634	-104.31466	2.1	4698	NWNW
9	ANTELOPE B2-15	344	FNL	1172	FWL	40.40629	-104.31466	2.1	4698	NWNW
10	ANTELOPE B3-15	364	FNL	1173	FWL	40.40623	-104.31466	2.1	4698	NWNW
11	ANTELOPE B4-15	384	FNL	1173	FWL	40.40618	-104.31466	2.1	4698	NWNW
12	ANTELOPE B5-15	404	FNL	1173	FWL	40.40612	-104.31466	2.2	4698	NWNW
13	EX. ANTELOPE F-J-15HNB	424	FNL	1173	FWL	40.40606	-104.31466	1.7	4698	NWNW

DATE: 6/5/2014
PROJECT#: 2014098
SHEET 1 OF 2



MULTI-WELL PLAN
ANTELOPE F-15 PAD

SECTION: 15
TOWNSHIP: 5N
RANGE: 62W

