




Lat40°, Inc. 1635 Foxtrail Drive, Suite 325 Loveland, CO 970-776-3321

# PROPOSED SCALED FACILITY DRAWING


NORTH PLATTE A-33 PAD

SECTION: 33  
TOWNSHIP: 5N  
RANGE: 63W

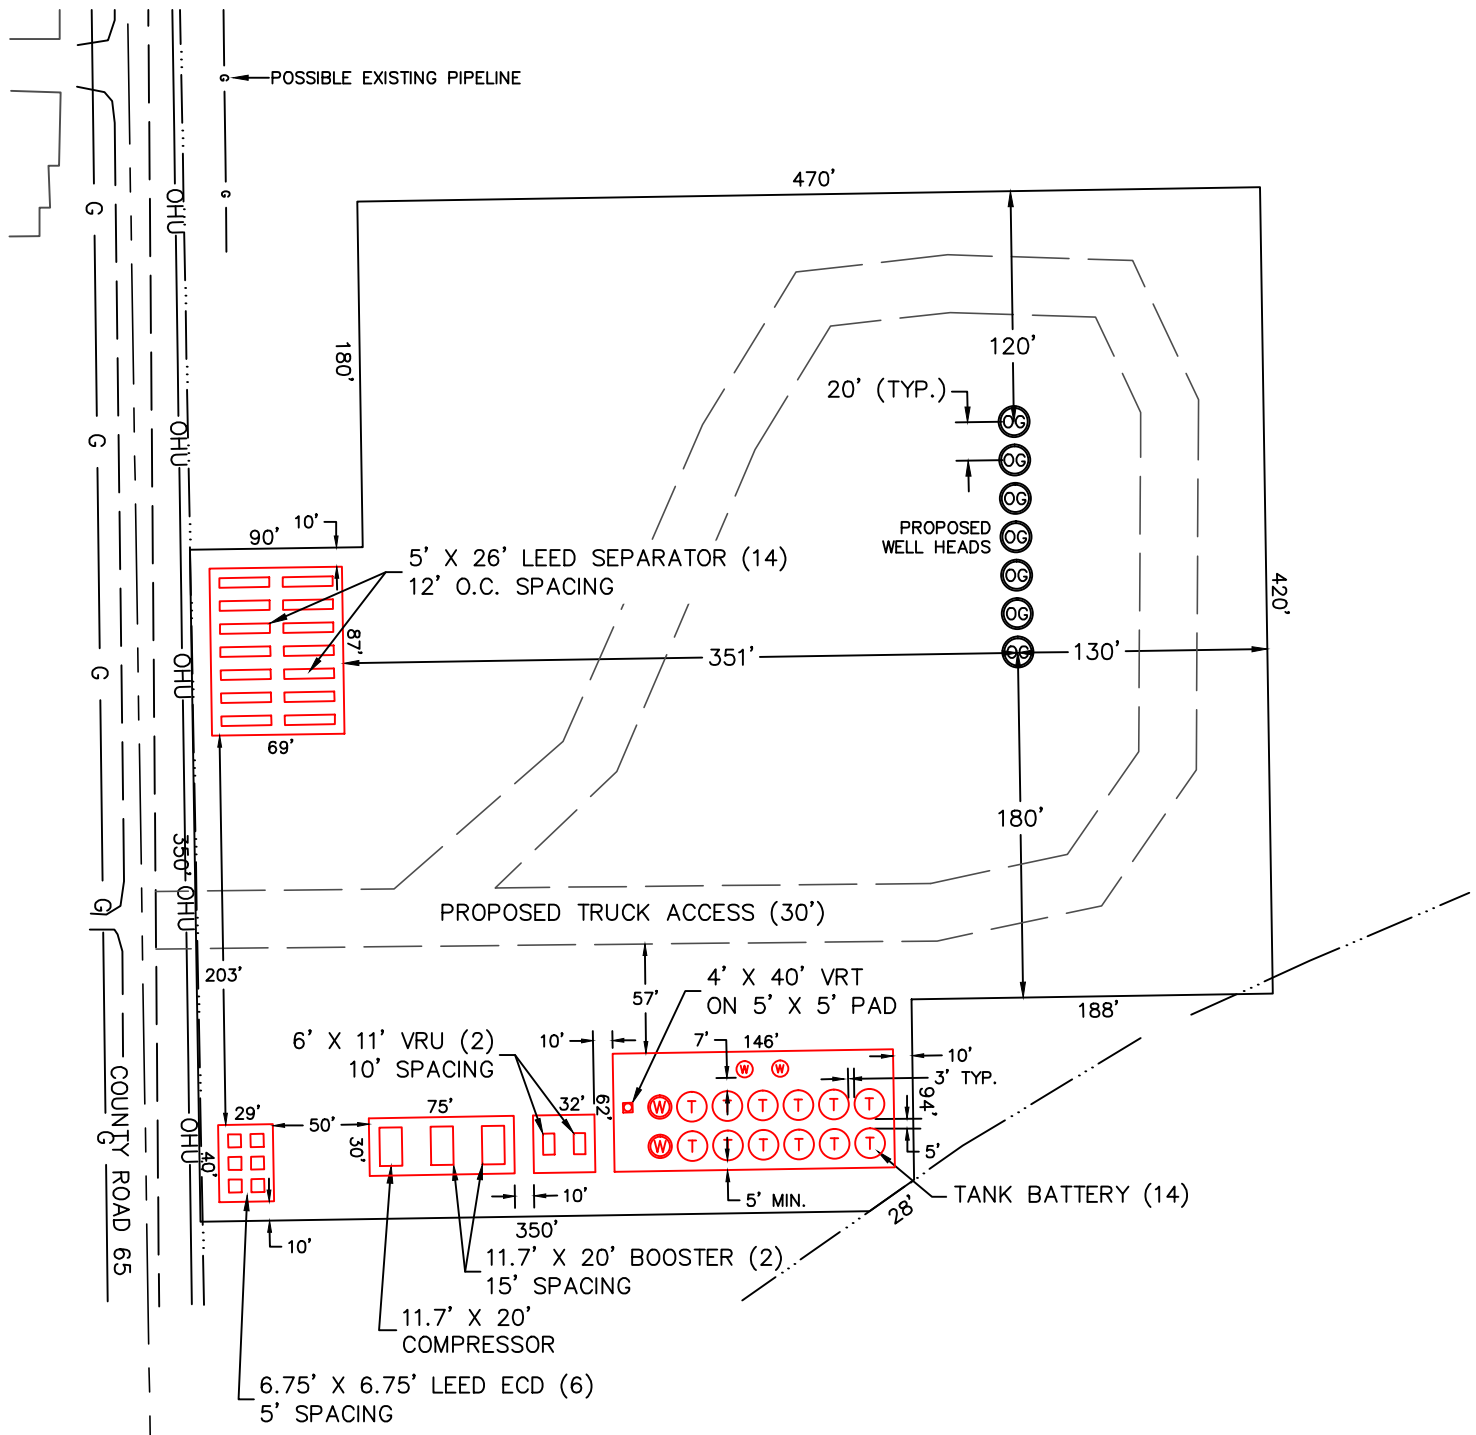

## LEGEND

- OG PROPOSED WELL HEAD
- T TANK BATTERY (15.5' DIA.)
- W WATER TANK (12' DIA.)
- W WATER VAULT (8.6' DIA.)

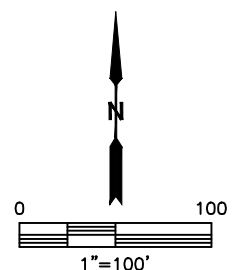

DATE: 6/5/2014  
PROJECT#: 2014072