


WELL INFORMATION			
Well Name:	CIRCLE B 6-66-9-0263CDH		
Company:	BBC	State:	COLORADO
Date:	March 13, 2014	County:	WELD

WELL CONSTRUCTION			
Intermediate Casing			
Description:	7" 26# J-55 LTC	ID (in):	6.276
Top (ft):	0	Bottom (ft):	7,708
Production Liner			
Description:	4.5" 11.6# P-110 LTC	ID (in):	4.000
Top (ft):	6,711	Bottom (ft):	11,939
Liner Hanger			
Liner Top (ft):	6711	Minimum ID (in):	4.699
TBR Length (ft):	16.18	TBR ID (in)	5.250

ADDITIONAL NOTES			
KOP (ft):	6850	Lateral TD (ft):	11949 KB (ft): 22.8

STIMULATION SLEEVES			
RSS: 101799118 RSI: 101848509			
RSS #	ID (in)	Ball	DEPTH
RSI	3.000	NA	11,854
1	2.192	2.236	11,687
2	2.261	2.307	11,442
3	2.332	2.379	11,191
4	2.404	2.452	10,933
5	2.477	2.527	10,685
6	2.552	2.603	10,427
7	2.628	2.681	10,174
8	2.706	2.761	9,916
9	2.786	2.842	9,666
10	2.867	2.925	9,414
11	2.950	3.009	9,159
12	3.034	3.104	8,965
13	3.129	3.201	8,753
14	3.226	3.301	8,539
15	3.326	3.414	8,326
16	3.439	3.531	8,112
17	3.556	3.650	7,896

SWELL PACKERS			
OH:102148465 CH:101850971			
SP #	DEPTH	SP #	DEPTH
1	11,802	11	9,278
2	11,550	12	9,073
3	11,306	13	8,870
4	11,053	14	8,660
5	10,803	15	8,444
6	10,547	16	8,231
7	10,289	17	8,016
8	10,037	18	7,803
9	9,778	CH: 19	7,590
10	9,534		

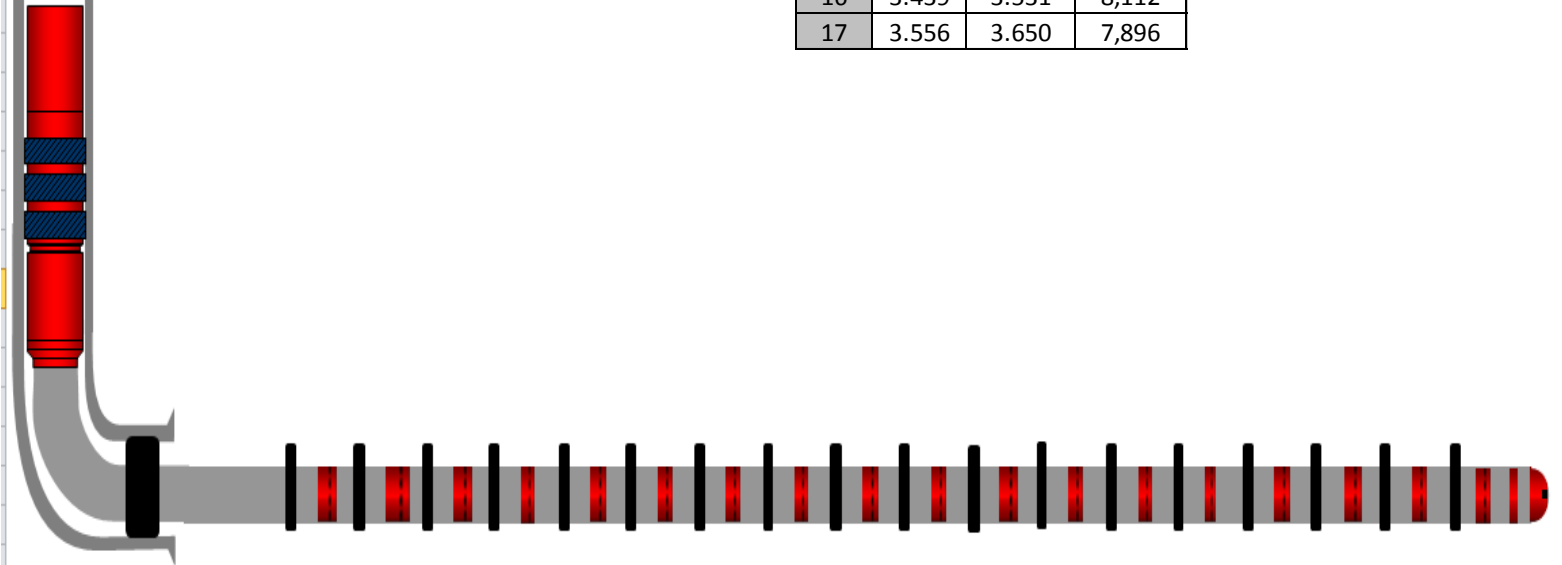

Note: Drawing is not to scale. Sleeve depths are listed above as top of tools.