



T. 6 S., R. 91 W., 6th P.M.

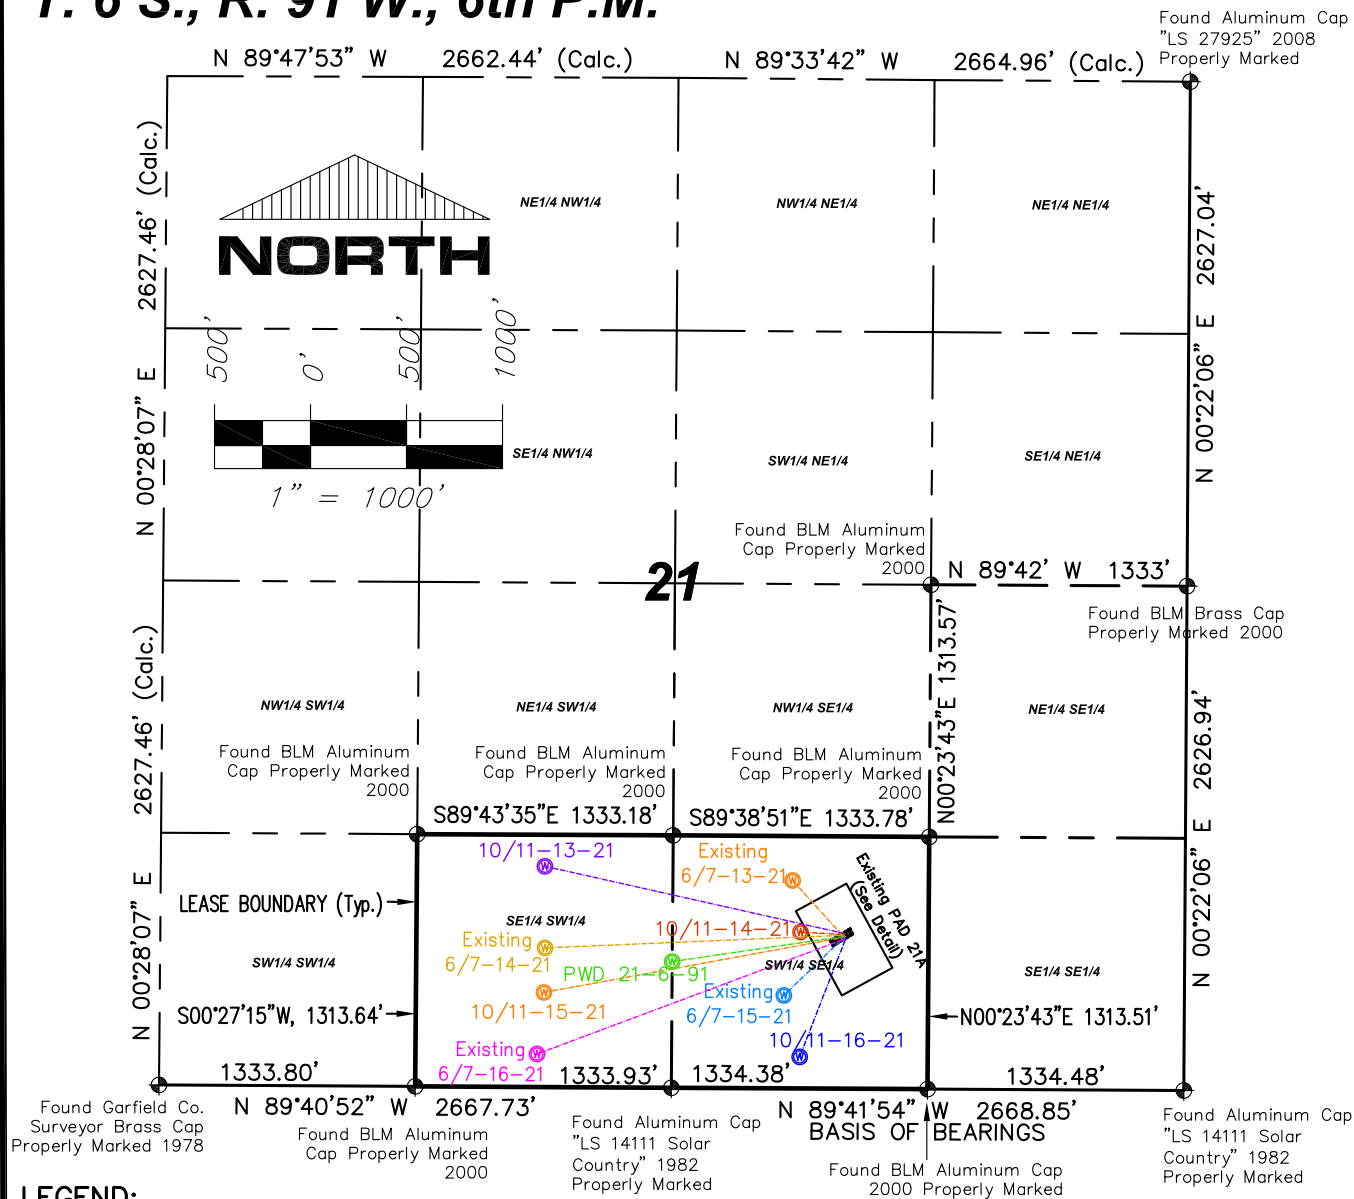

LEGEND:

- ⊕ - FOUND MONUMENT AS DESCRIBED HEREON
- - SURFACE HOLE LOCATION (SHL)
- ⊗ - BOTTOM HOLE LOCATION (BHL)

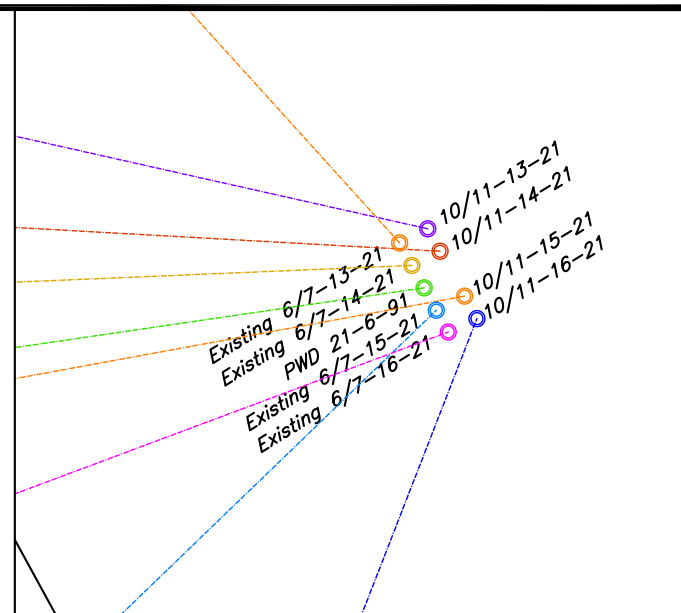

Surface Hole Detail 1" = 60'

Well Surface Hole to Bottom Hole Line Table

Well Line #	Direction	Length
Federal 6/7-13-21	N42°10'W	376'
Federal 6/7-14-21	S87°35'W	1547'
Federal PWD 21-6-91	S81°41'W	896'
Federal 6/7-15-21	S46°01'W	431'
Federal 6/7-16-21	S69°31'W	1707'
Federal 10/11-13-21	N77°21'W	1590'
Federal 10/11-14-21	N86°48'W	224'
Federal 10/11-15-21	S79°36'W	1594'
Federal 10/11-16-21	S21°16'W	662'



SGM
118 West Sixth Street, Suite 200
Glenwood Springs, CO 81601
970.945.1004 www.sgm-inc.com

Multi Well Plan for Dejour Energy (USA) Corp. 21A Pad
SE1/4SW1/4 & SW1/4SE1/4, Section 21, T.6S., R.91W., 6TH P.M.

LS: reb
QC: dc

Sht 1J
of 9

Job No. 2010-112.001 Date: 06 / 25 / 14 Drawn by: reb File: APD_Pad21A_ForSpider