



410 17th Street, Suite 1500  
Denver, CO 80202  
(720) 440-6100 phone  
(720) 305-0804 fax

[Bonanzacrk.com](http://Bonanzacrk.com)

July 9, 2014

Colorado Oil and Gas Conservation Commission  
The Chancery Building  
1120 Lincoln Street, Suite 801  
Denver, CO 80203

Attn: Matthew Lepore, Director

Re: Notice of 318A.a(4).D Well Proposal  
State Seventy Holes 11-14-6HNB  
SHL: Lot 2 (828' FSL, 1678' FEL) Section 6-T4N-R62W, Weld County, Colorado.  
Top of Production: NWNW (631' FNL and 553' FWL) Section 6-T4N-R62W  
Bottom of Production: SESW (470' FSL and 553' FWL) Section 6-T4N-R62W  
Weld County, Colorado

Dear Director Lepore,

Bonanza Creek Energy, Inc. (Bonanza) intends to permit, drill and operate the referenced Niobrara Horizontal Well. As defined by Colorado Oil and Gas Conservation Commission (COGCC) Rule 318A.a.(4)D., Bonanza proposes the following wellbore spacing unit:

W/2W/2, Sec. 6-T4N-R62W, 6<sup>TH</sup> PM, Weld County, CO – containing 160 acres more or less

Bonanza is the sole mineral lease holder in the proposed spacing unit, and no mineral owner notifications were required.

Bonanza respectfully requests that you review the enclosed wellbore spacing unit documentation and approve the referenced APD.


Please do not hesitate to call or email me at (720) 440-6179 or [KKrupka@Bonanzacrk.com](mailto:KKrupka@Bonanzacrk.com), should you have any questions pertaining to this matter.

Thank you for your cooperation.

Sincerely,

A handwritten signature in black ink that reads 'Katey Krupka'.

Katey Krupka  
Regulatory Assistant  
Bonanza Creek Energy, Inc.

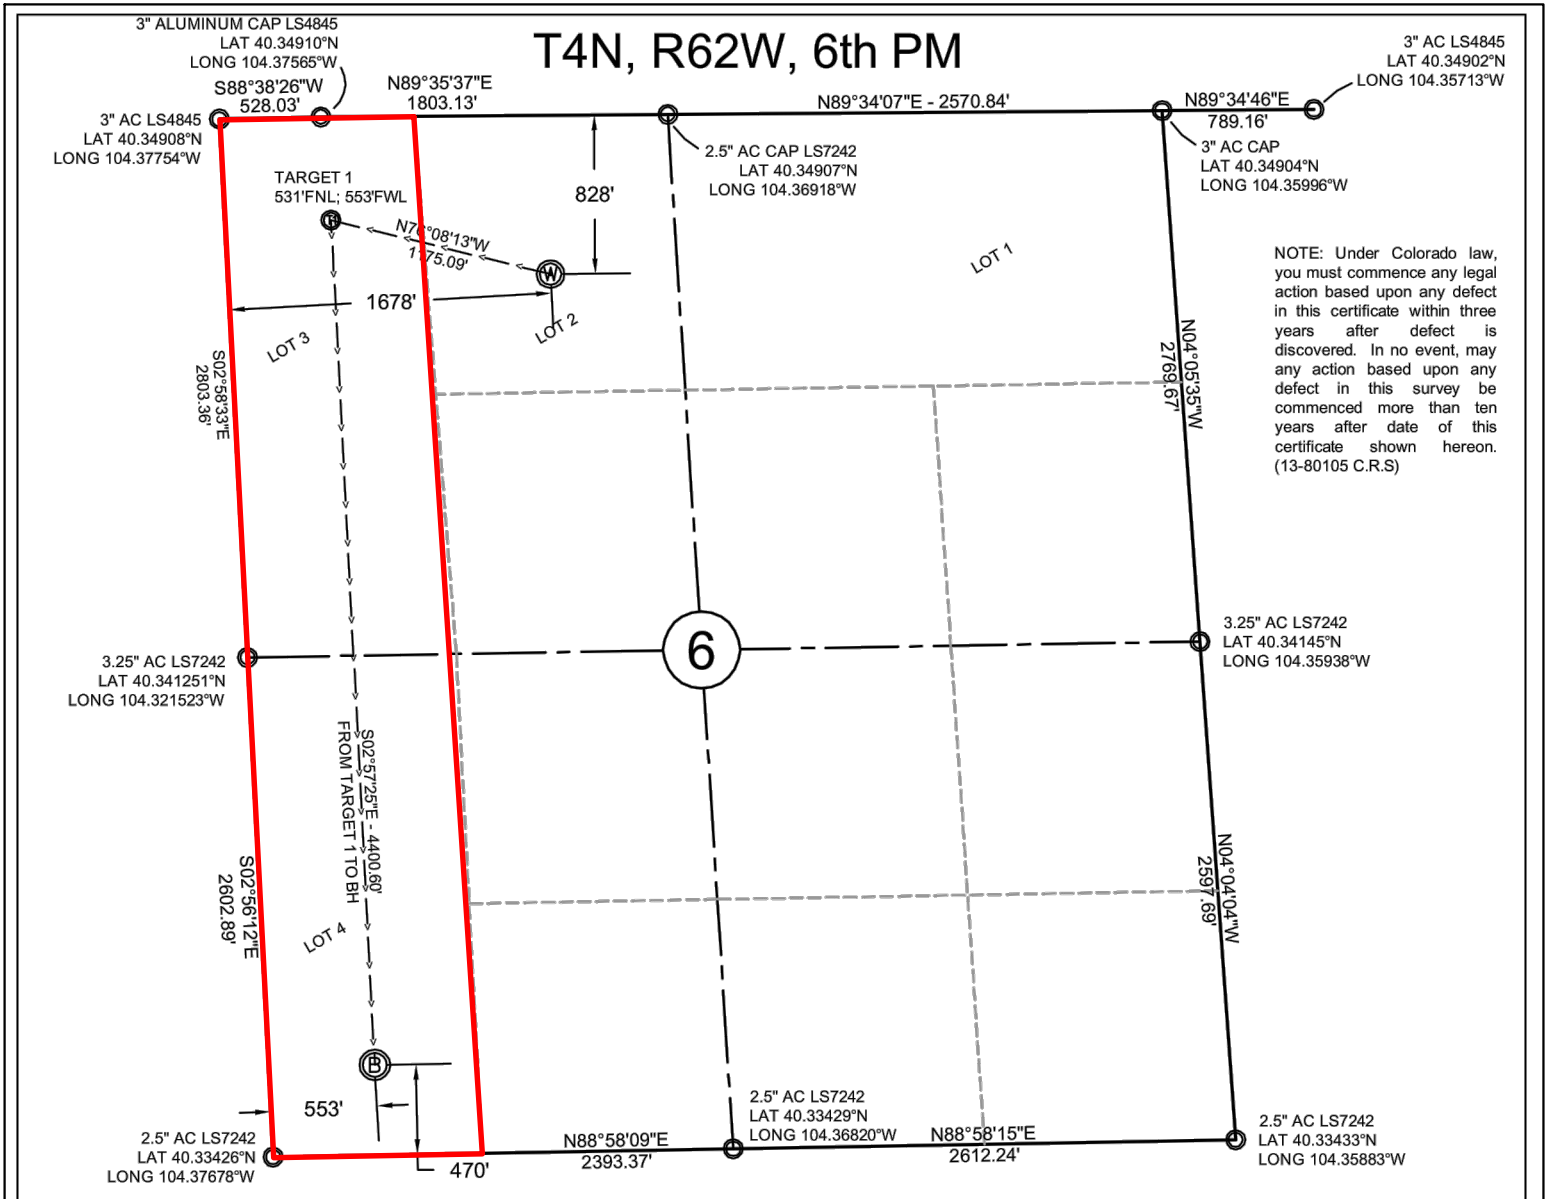


**NOTES:**

- All bearings are GRID based upon the Colorado State Plane Coordinate System, North Zone, NAD83(2011) derived from post-processed static GPS observations.
- Distances are at GROUND
- Vertical Datum is NAVD88 based upon GPS observations
- PDOP value equals 1.5.
- GPS operator: Dave Fehringer.
- Undisturbed ground elevation at wellhead = 4538'
- All section lengths are measured distances

**CERTIFICATE OF SURVEYOR**

I, David A. Fehringer of Lander, Wyoming hereby certify that this well location certificate was prepared from notes taken during an actual survey on JUNE 9, 2014 and that it correctly shows the drilling location of BONANZA CREEK ENERGY, INC., STATE SEVENTY HOLES 11-14-6HNB as staked during said survey. This map does not represent a boundary survey or an improvement location plat and should not be used for the establishment of boundary lines.

 

Wellbore Spacing Unit Outline

