


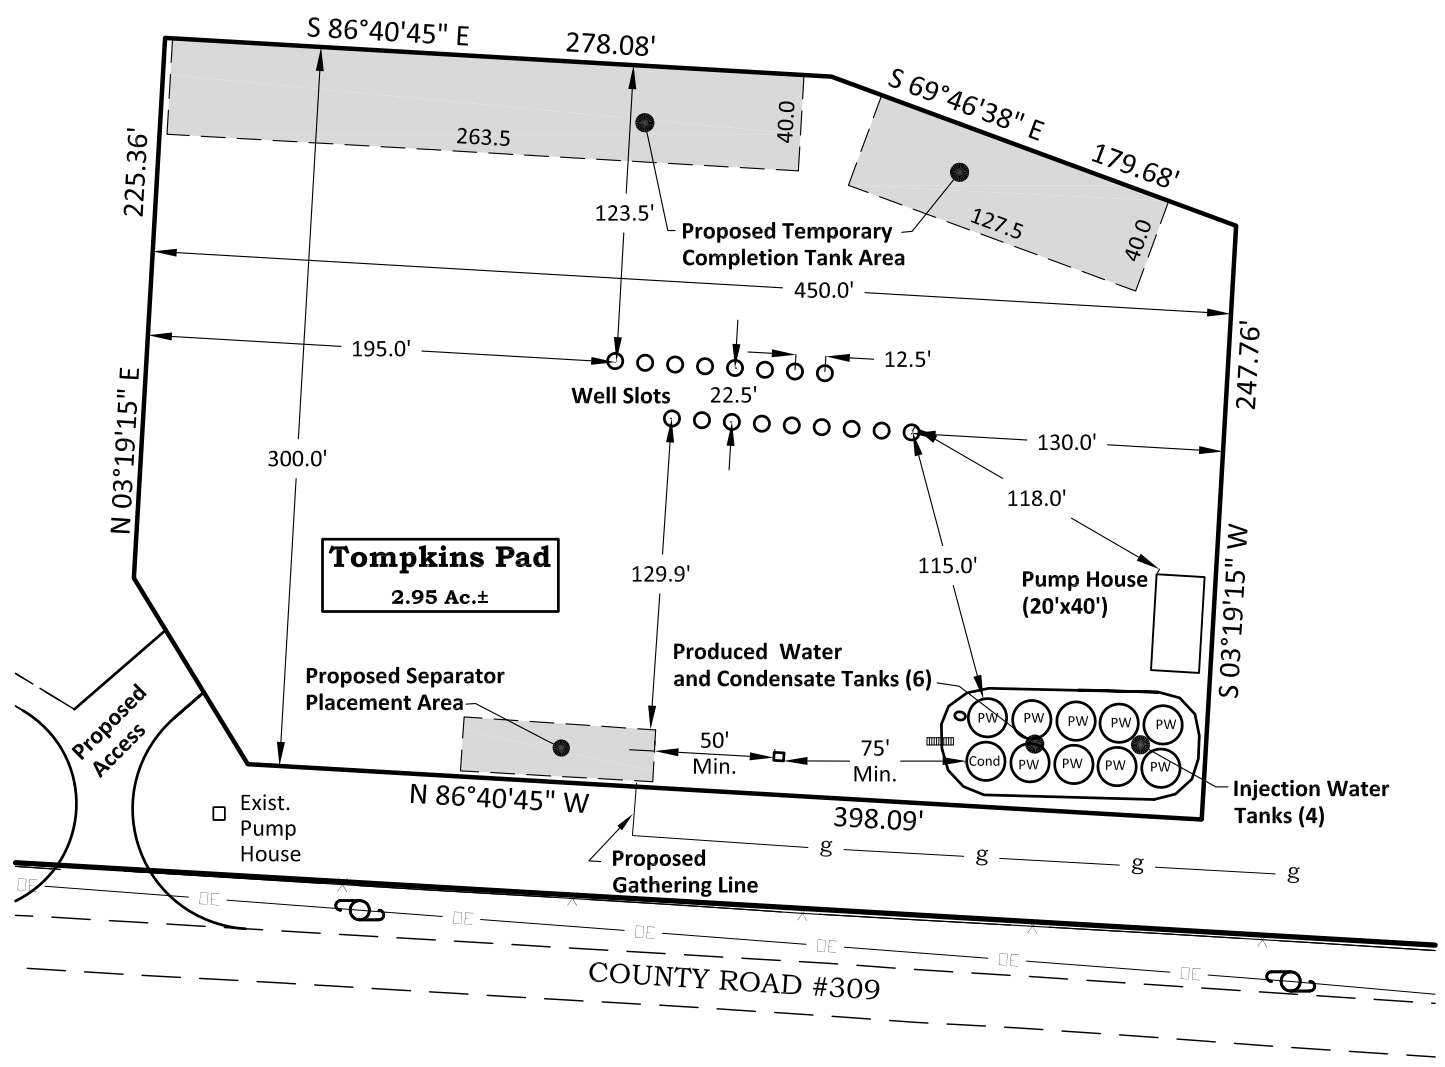


Graphic Scale in Feet  
1" = 80'

Tompkins, Thomas Lynn  
# 2407-054-00-085



Notes or Comments:  
- The Pad and Pad Infrastructure Shown Herein is Proposed.

 **River Valley Survey, Inc.**  
 110 East 3rd. Street, Suite 213  
 Rifle, Colorado 81650  
 Ph: 970-379-7846



Project: - RVS 06001-47	
Field Date: 4-22-14	Scale: 1" = 80'
Date: 5-05-14	Sheet: 1 of 1
Rev: 5-07-14	By: sea

**Form 2A - Attachment J**  
**Tompkins Pad**  
**Facility Layout Drawing**  
 Section 5, Township 7 South, Range 95 West