

Physical Address: 345 Comanche St.
 Mail to: Box 384, Kiowa, CO 80117
 Ph. 303-621-8672 - Fax 303-621-7749
 www.highprairiesurvey.com

Job # 11094 Ma-State #16

Inv # 3124

High Prairie Surveying of Kiowa, Colorado, has in accordance with a request from **Wiepking Fullerton**, determined the location of **Ma-State #16** to be **660 feet FNL**, and **2080 feet FWL**, (90° off Section lines) of **SECTION 24**, Township **10s**, Range **56w** of the 6th Principal Meridian, **Lincoln County**, Colorado.

Date: Staked 04/28/14 drawn on 05/05/14.
Rev. 06/10/14


Re: Staked by Elijah Frane
Drawn: Drawn by Dustin Cotter

Basis of Elevation Spot: USGS BM = E 25, PID = KJ0219, H-Order = First, V-Order = First, Stability = Stable
 Sats = 8 US NAD 83 CO-C, Lat. = 39.21461, Long. = W103.60209 = 5248.17 gr. (us FT)



Notes: See Location Drawing for improvements within 500' of proposed well pad.
 The ground elevation at staked location = 5278.38' gr.
 This drawing does not represent a monumented survey or Land Survey Plat.

Basis of Bearing: Bearings were determined based on the North line of Section 24 to bear N89°14'24"E with all other bearings contained herein relative thereto.

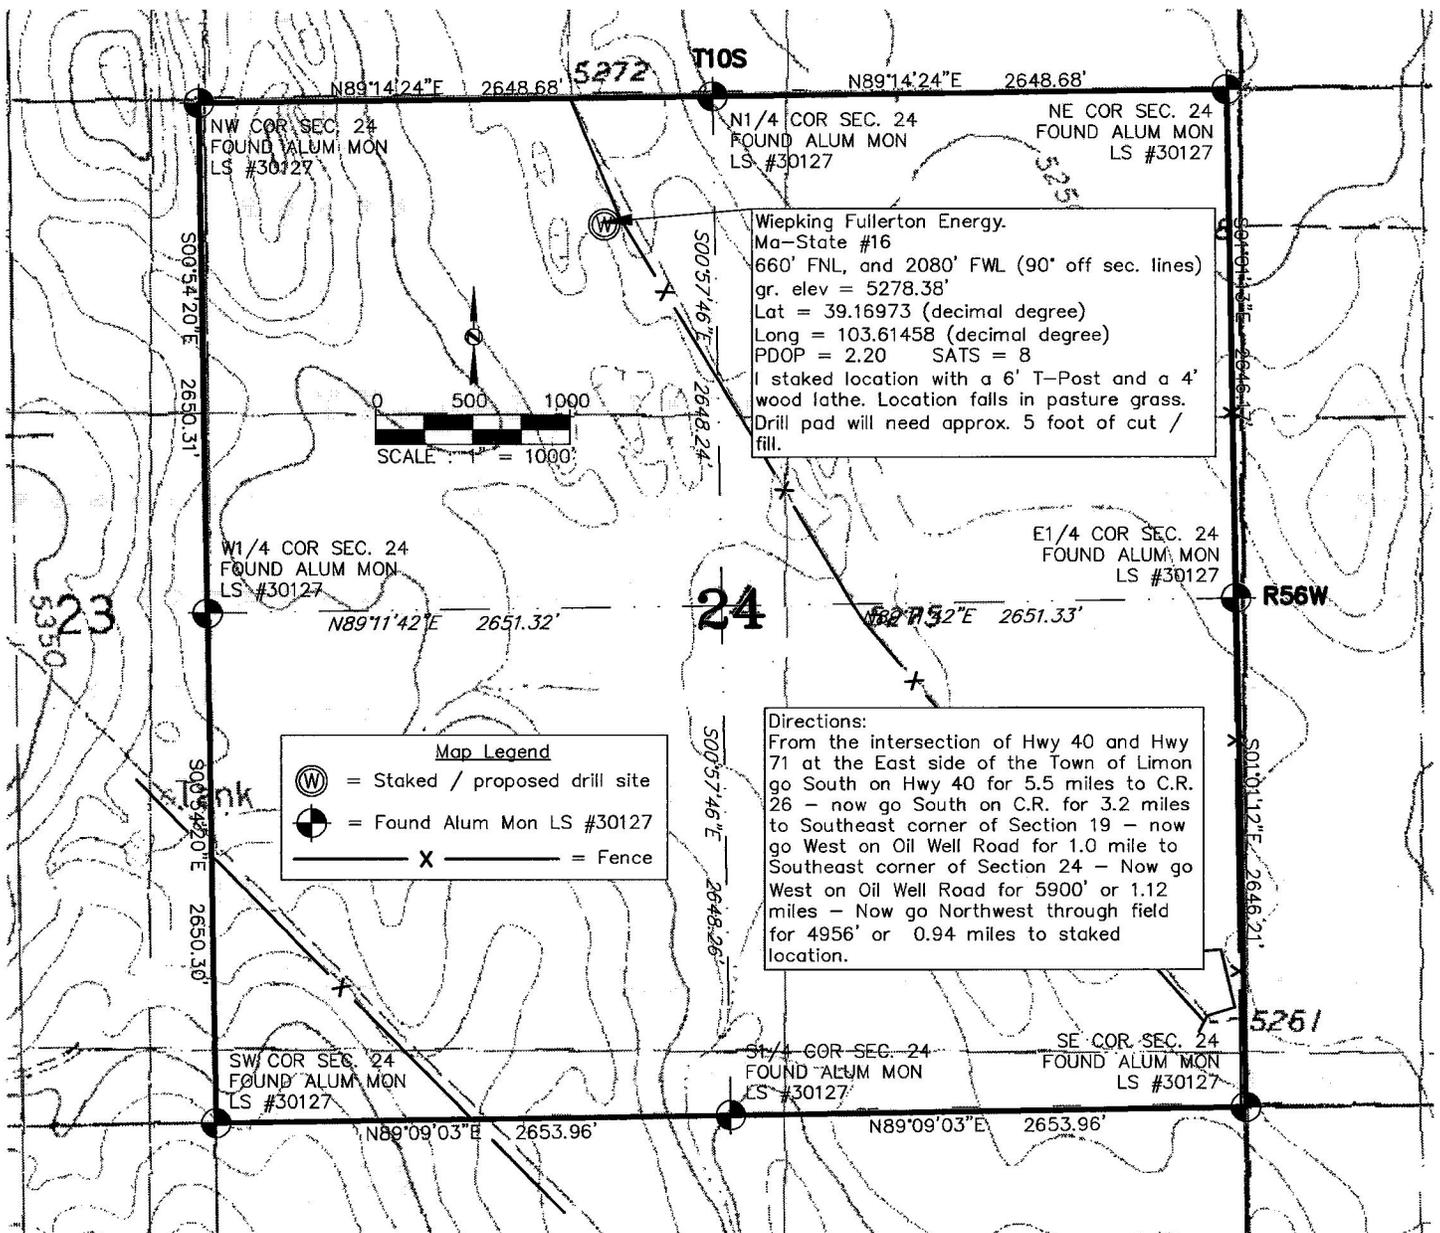

Wiepking Fullerton Energy.
 Ma-State #16
 660' FNL, and 2080' FWL (90° off sec. lines)
 gr. elev = 5278.38'
 Lat = 39.16973 (decimal degree)
 Long = 103.61458 (decimal degree)
 PDOP = 2.20 SATS = 8
 I staked location with a 6" T-Post and a 4" wood lathe. Location falls in pasture grass. Drill pad will need approx. 5 foot of cut / fill.

Map Legend
 (W) = Staked / proposed drill site
 (circle with cross) = Found Alum Mon LS #30127
 X = Fence

Directions:
 From the intersection of Hwy 40 and Hwy 71 at the East side of the Town of Limon go South on Hwy 40 for 5.5 miles to C.R. 26 - now go South on C.R. for 3.2 miles to Southeast corner of Section 19 - now go West on Oil Well Road for 1.0 mile to Southeast corner of Section 24 - Now go West on Oil Well Road for 5900' or 1.12 miles - Now go Northwest through field for 4956' or 0.94 miles to staked location.