


Pad Report:

Top of pad elevation: 4927.5000
 Cut Slope: 2.00:1
 Fill Slope: 4.00:1

Pad Earthwork Volumes:

Total cut: 32,099.12 C.Y.
 Total fill: 12,459.63 C.Y.
 Balance Export: 19,639.49 C.Y.
 Disturbed Area: 5.690 Acres

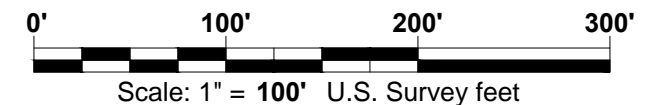

WELL SITE LAYOUT

CARRIZO NIOBRARA LLC
 Ohare 2-29-11-57
 Located in the S 1/2 Section 28 and SE 1/4 Section 29,
 T.11N., R.57W., 6th P.M., Weld County, Colorado

SURVEYED BY: DGN	DWG DATE: 07/21/14	David G. Nicewicz, PLS cell: (720) 456-1104 david.nicewicz@urs.com URS Corp. 804 Colorado Ave, Suite 201 Glenwood Springs Co 81610
DRAFTED BY: MLD	SCALE: 1" = 100'	
JOB NO.: 22244051	SHEET NO. 5 of 5	