


**WELL NAME:** H.H. Duell B-2  
**OPERATOR:** Carrizo Oil & Gas  
**COMP ZONE:** D Sand  
**LOCATION:** 8N 60W S25 SE SW

**COUNTY:** Weld  
**STATE:** Colorado  
**API :** 05-123-15471  
**GL/KB:** 4897' /

**SPUD:** 11/11/55  
**COMP:** 11/22/55  
**ABDN:** 5/13/14  
**COGCC:** PA

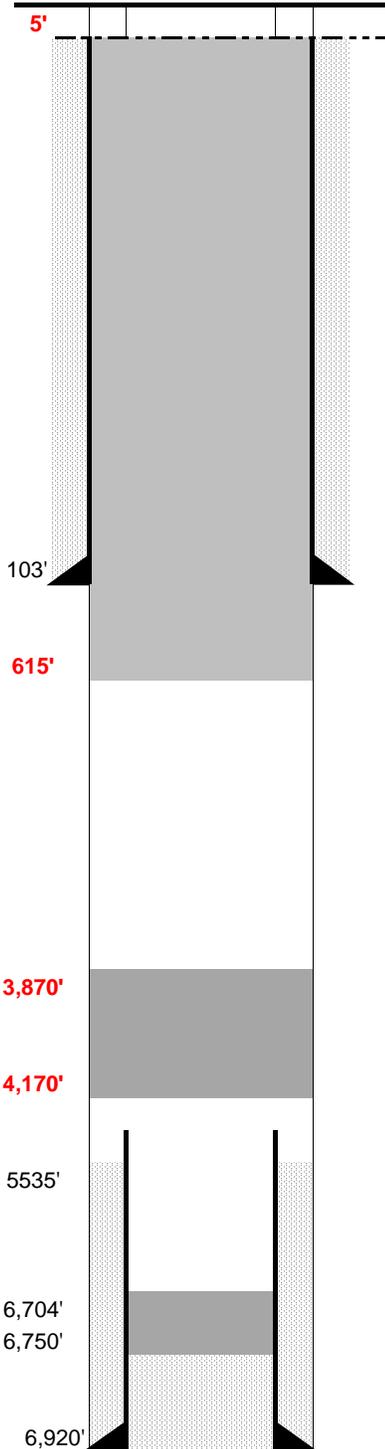

**SURFACE CASING**

DEPTH: 103' SIZE: 8.625" GRADE: \_\_\_\_\_ WT (#/ft): 24.0  
 CEMENT: 125 sx  
 COMMENTS: \_\_\_\_\_

**PRODUCTION CASING**

DEPTH: 6,920' SIZE: 5.5" GRADE: J-55 WT (#/ft): 17#  
 CEMENT: 200 sx TOC: 5,535' est  
 COMMENTS: \_\_\_\_\_

PERFS: 6,790' - 6,800' PROD ZONE 1: D Sand  
 PERFS: \_\_\_\_\_ - \_\_\_\_\_ ZONE 2: \_\_\_\_\_  
 PERFS: \_\_\_\_\_ - \_\_\_\_\_ ZONE 3: \_\_\_\_\_

**PREVIOUS PLUGS**

ZONE 1 CIBP: \_\_\_\_\_ CMT: \_\_\_\_\_ OTHER: \_\_\_\_\_  
 2 CIBP: \_\_\_\_\_ CMT: \_\_\_\_\_ OTHER: \_\_\_\_\_  
 3 CIBP: \_\_\_\_\_ CMT: \_\_\_\_\_ OTHER: \_\_\_\_\_

RECOVERED: 5,308' SIZE: 5.5"  
 CMT 1: 6,750' - 6,704' COMMENT: 5 sx cement on pea gravel  
 CMT 2: 103' - 86' COMMENT: 5 sx cement at casing shoe  
 CMT 3: \_\_\_\_\_ - \_\_\_\_\_ COMMENT: \_\_\_\_\_

AS PLUGGED Plug #1: 100 sx cement from 4,170' to 3,870'  
Plug #2: Cement plug from 615' to surface (550 sx)

**FORMATIONS:**

NIOBRARA: 6,047'  
 CODELL \_\_\_\_\_  
 CARLILE \_\_\_\_\_  
 GREENHORN \_\_\_\_\_  
 BENTONITE \_\_\_\_\_  
 D SAND 6,787'  
 J SAND 6,875'