


**SPUD:** 8/25/55  
**P&A:** 3/27/14  
**GL:** 5,095'

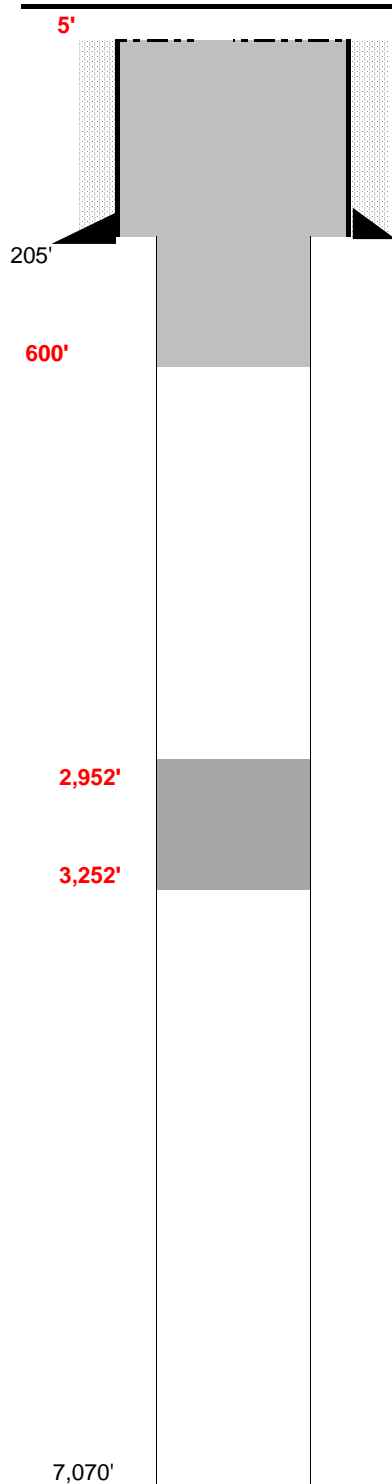

## SURFACE CASING

DEPTH: 205' SIZE: 10.75" GRADE: \_\_\_\_\_ WT (#/ft): 32.8  
CEMENT: 175 sx  
COMMENTS: \_\_\_\_\_

## PRODUCTION CASING

DEPTH: \_\_\_\_\_ SIZE: \_\_\_\_\_ GRADE: \_\_\_\_\_ WT (#/ft): \_\_\_\_\_  
CEMENT: \_\_\_\_\_ TOC: \_\_\_\_\_  
COMMENTS: \_\_\_\_\_

PERFS: \_\_\_\_\_ - \_\_\_\_\_      PROD ZONE 1: \_\_\_\_\_  
 PERFS: \_\_\_\_\_ - \_\_\_\_\_      ZONE 2: \_\_\_\_\_  
 PERFS: \_\_\_\_\_ - \_\_\_\_\_      ZONE 3: \_\_\_\_\_

## PREVIOUS PLUGS

RECOVERED:	SIZE:	
CMT 1: 205'	- 175'	COMMENT: 15 sx
CMT 2: 20'	- 0'	COMMENT: 10 sx
CMT 3:	-	COMMENT:

ACTUAL: Plug #1: 125 sx cement from 3252' to 2952'  
 Plug #2: 310 sx cement from 600' to surface (Isolating FW Sands)

**FORMATIONS:**

HYGIENE	3,665'
NIOBRARA	6,140'
TIMPAS	6,408'
CARLILE	6,456'
MOWRY	6,805'
D SAND	6,894'
J SAND	7,009'