


WELL NAME: State #1  
OPERATOR: Carrizo Oil & Gas  
COMP ZONE: J Sand  
LOCATION: 8N 60W S36 NE NE

COUNTY: Weld  
STATE: Colorado  
API : 05-123-05476

SPUD: 10/21/55  
P&A: 6/10/14  
GL: 4,928'

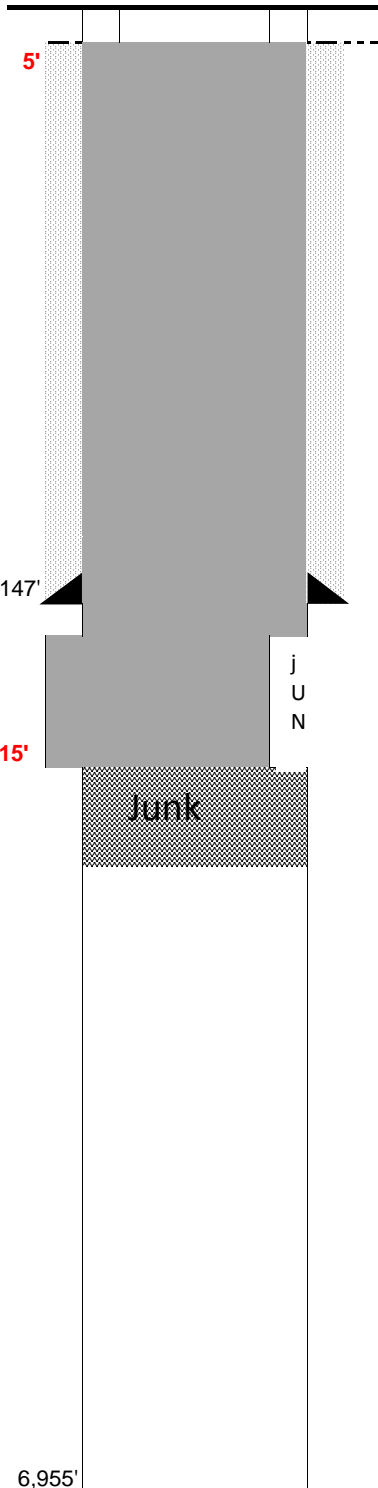

**SURFACE CASING**

DEPTH: 147' SIZE: 9.625" GRADE: \_\_\_\_\_ WT (#/ft): 36.0  
CEMENT: 180 sx  
COMMENTS: \_\_\_\_\_

**PRODUCTION CASING**

DEPTH: \_\_\_\_\_ SIZE: \_\_\_\_\_ GRADE: \_\_\_\_\_ WT (#/ft): \_\_\_\_\_  
CEMENT: \_\_\_\_\_ TOC: \_\_\_\_\_  
COMMENTS: \_\_\_\_\_

PERFS: \_\_\_\_\_ - \_\_\_\_\_ PROD ZONE 1: \_\_\_\_\_  
PERFS: \_\_\_\_\_ - \_\_\_\_\_ ZONE 2: \_\_\_\_\_  
PERFS: \_\_\_\_\_ - \_\_\_\_\_ ZONE 3: \_\_\_\_\_

**PREVIOUS PLUGS**

RECOVERED: \_\_\_\_\_ SIZE: \_\_\_\_\_  
CMT 1: 147' - 106' COMMENT: 15 sx Cement w/wooden plug  
CMT 2: 40' - 0' COMMENT: 10 sx Cement w/wooden plug  
CMT 3: \_\_\_\_\_ - \_\_\_\_\_ COMMENT: \_\_\_\_\_

AS PLUGGED: Plug #1: cement plug from 615' to surface (275 sx)  
Hole sidetracked at 254' (wood, rubber, misc. junk)

**FORMATIONS:**

NIOBRARA: 6,090'  
FORT HAYS 6,326'  
CARLILE 6,387'  
D SAND 6,308'  
D SILT \_\_\_\_\_  
J SAND 6,890'