


SECTION: 5 & 8
TOWNSHIP: 5N
RANGE: 61W

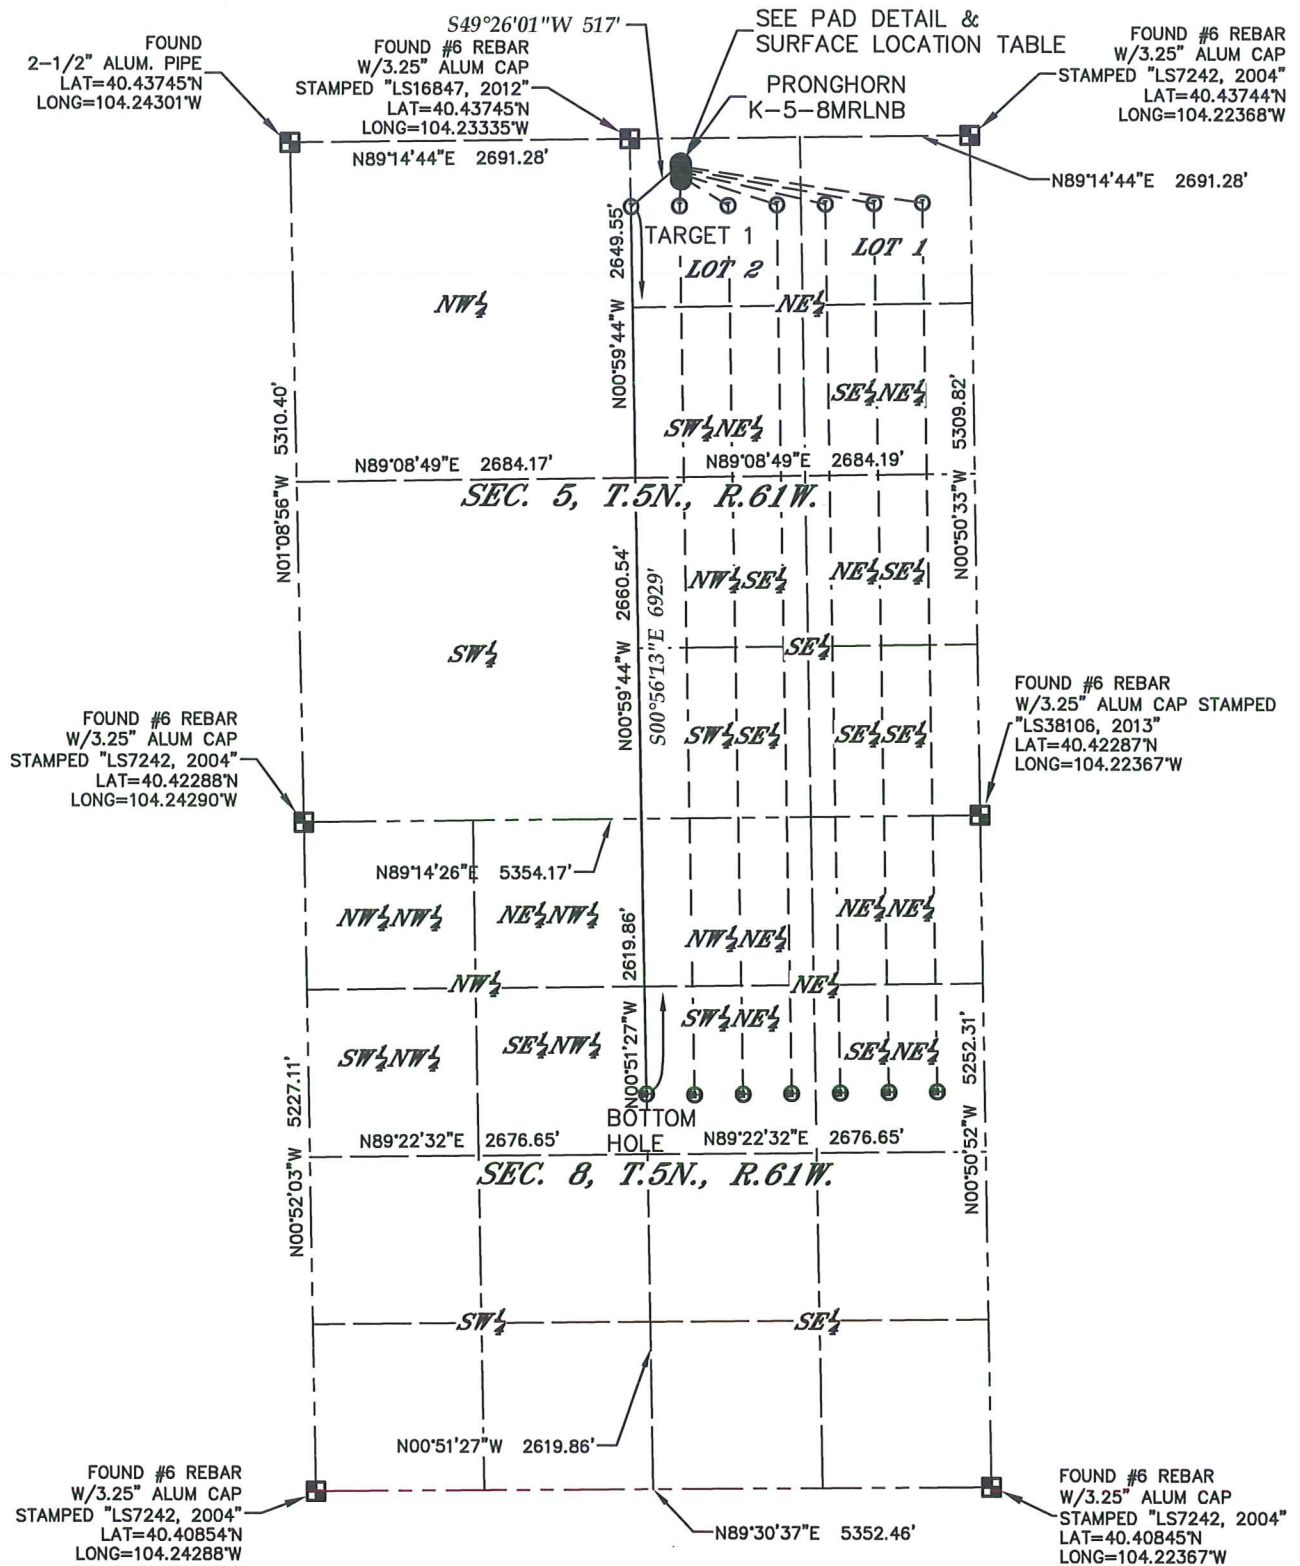

MULTI-WELL PLAN (2 of 2)

PRONGHORN K-5 PAD

SECTION: 5 & 8
TOWNSHIP: 5N
RANGE: 61W

SURFACE LOCATIONS

(NORTH TO SOUTH)

PRONGHORN K-5-8MRLNB
200' FNL
2291' FEL
LAT=40.43690N
LONG=104.23191W

PLACE HOLDER 1
220' FNL
2291' FEL
LAT=40.43684N
LONG=104.23191W

PLACE HOLDER 2
240' FNL
2291' FEL
LAT=40.43679N
LONG=104.23191W

PLACE HOLDER 3
260' FNL
2291' FEL
LAT=40.43673N
LONG=104.23191W

PLACE HOLDER 4
280' FNL
2291' FEL
LAT=40.43668N
LONG=104.23191W

PLACE HOLDER 5
300' FNL
2291' FEL
LAT=40.43662N
LONG=104.23191W

PLACE HOLDER 6
320' FNL
2291' FEL
LAT=40.43657N
LONG=104.23191W

TARGET 1 LOCATIONS


(WEST TO EAST)

PRONGHORN K-5-8MRLNB
531' FNL
2689' FEL
LAT=40.43599N
LONG=104.23334W

BOTTOM HOLE LOCATIONS

(WEST TO EAST)

PRONGHORN K-5-8MRLNB
2150' FNL
2677' FEL
LAT=40.41697N
LONG=104.23328W

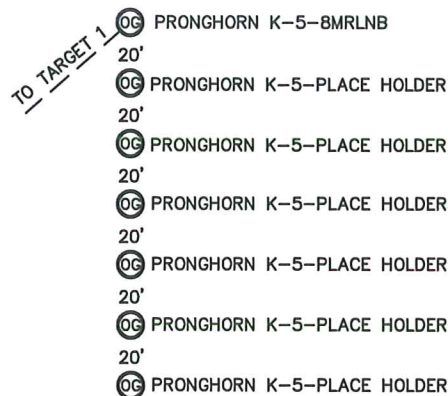

PAD DETAIL

N.T.S.