


CONSTRUCTION LAYOUT DRAWING

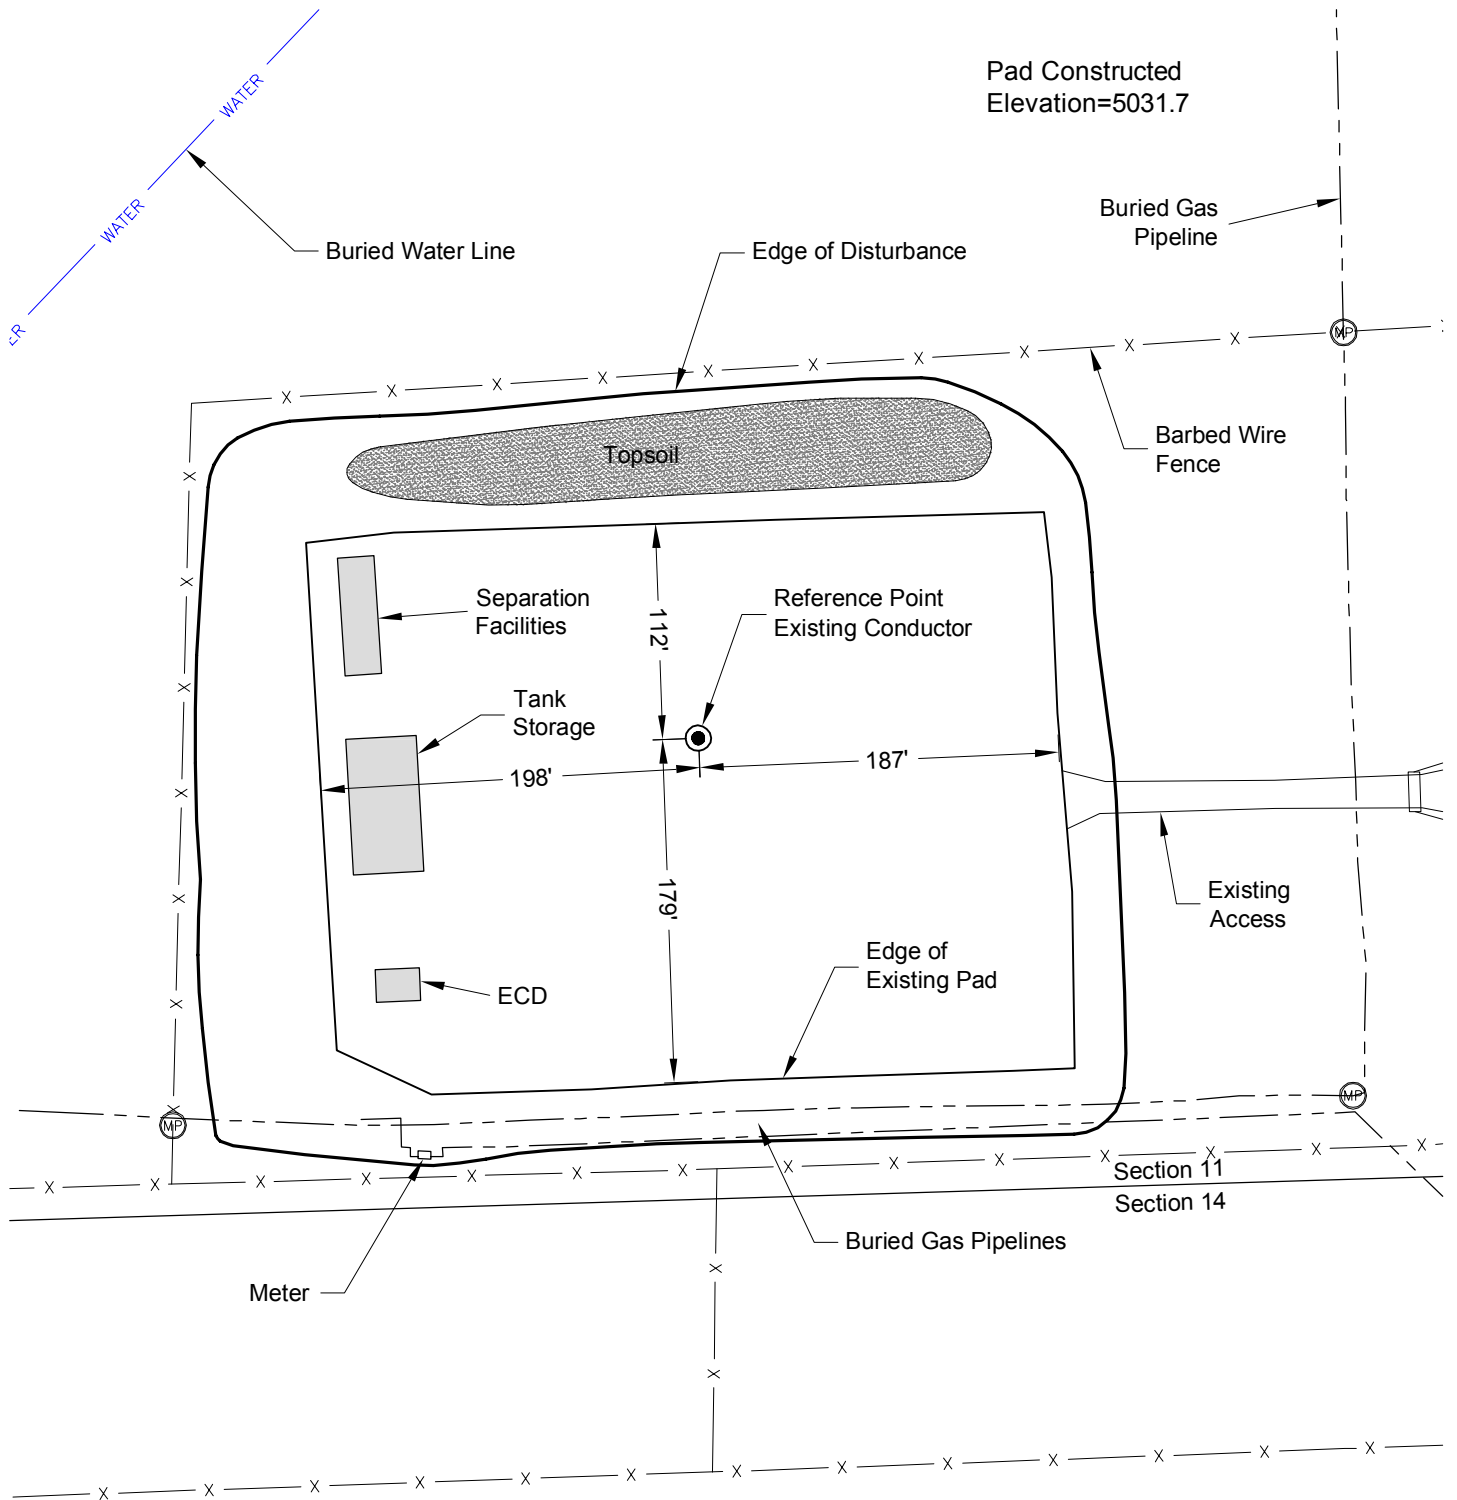

DWG: G:\GEO SURV\Well\North\Corrizo 110004\Well\Plate\Dieter 11-9-60\F2A.dwg USER: MTC DATE: Jul 02, 2014 4:25pm

GEO SURV

LAND SURVEYING AND MAPPING
LAFAYETTE - WINTER PARK
Ph 303 666 0379 Fx 303 665 6320

CARRIZO NIOBRARA LLC
DIETZLER 1-11-9-60 PAD

SE1/4 SE1/4 SEC. 11 T9N R60W
6th PM WELD COUNTY COLORADO