

Well: ECGS 6-15 WP-D002-1

Current Status: D2/D3 INJ/WD Well

Date: 05/29/2014

API #: 05-075-09401
Operator: East Cheyenne Gas Storage
KB: 4564'
Ground Level: 4556'
Location: 1611 FNL 999 FWL
SWNW Sec 6-T11N-R52W-6PM
Logan County, CO

Completion Date: 12/06/2012

Plug Back Depth: 5220'

Total Depth: 5270'

Surface Casing: 13-5/8" hole with 9-5/8" 36# casing set @ 1226' cemented to surface with 860 sx

Production Casing: 8 3/4" hole with 7" 26# casing set @ 5262' cemented with 130 sx TOC 3810'

Perforation : D2 5170'-5184' Open
D3 5187'-5195' Open
with 6 spf & 60 degree phasing

Packer: set @ 5024'

Tubing: 4 1/2" tubing run to 5024' & 20,000 # compression

Formation Tops: Graneros Shale 5050'
D Sand 5145'
D2 5170-5184
D3 5187-5195
Huntsman 5203'

9-5/8' Surface casing to 1226 ft


4-1/2" tubing to 5024 ft

TOC 3810 Ft

Packer @5024'
20,000# compression

D2 Perf 5170' – 5184'
Open

D3 5187-5195'
w/6 spf & 60 degree phasing.

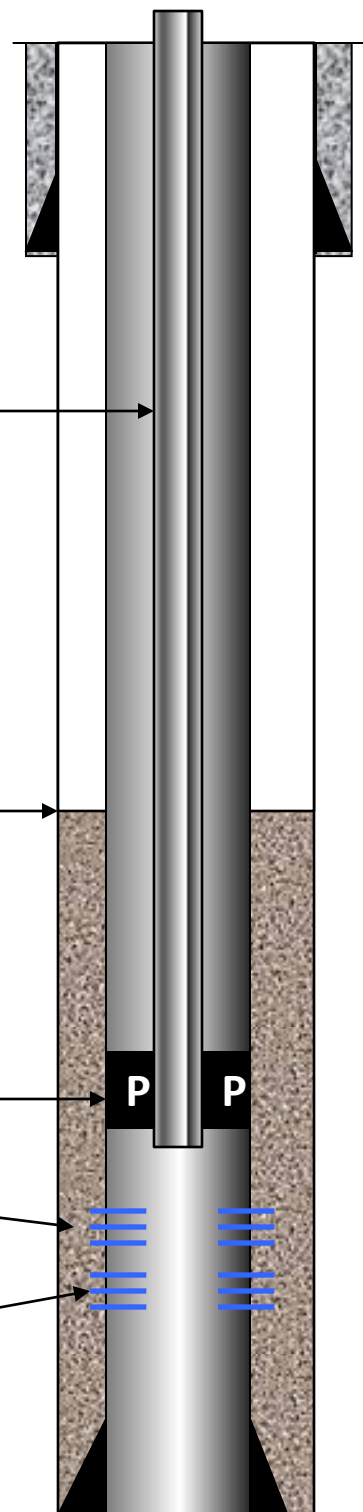

TD:5270'

PBTD @5220'