

1625 Broadway
Suite 2000
Denver, CO 80202

Tel: 303.228.4000
Fax: 303.228.4280
www.nobleenergyinc.com



August 13, 2014

Colorado Oil and Gas Conservation Commission
The Chancery Building
1120 Lincoln Street, Suite 801
Denver, CO 80203
Attn: Mr. Matt Lepore, Director

RE: Crow Creek AA01-776
Section 1: NW/4NW/4 Township 6 North, Range 63 West, 6th P.M.
Weld County, Colorado

Mr. Lepore:

Noble Energy, Inc. ("NEI") is planning to drill the captioned boundary well in accordance with the provisions of COGCC Rule 318A.e.

NEI's proposed wellbore spacing unit consists of the Sec 1: W/2, Sec 12: N/2NW/4, T6N, R63W, creating a 400-acre wellbore spacing unit for the Niobrara formation. NEI is not the only owner within the proposed wellbore spacing unit and as such provided notice to the remaining owner(s) within said proposed spacing unit as required under COGCC Rule 318A(l).e(6). Copies of the required notice letter(s) is/are on file at the NEI offices. The required thirty (30) day notice period has elapsed absent the receipt by NEI of an objection to said proposal by the owner(s) within the proposed spacing unit for this well.

Enclosed are copies of the following documents to assist you in your review and approval of NEI's proposed APD for the captioned well:

- Map & plat illustrating proposed wellbore spacing unit.

Thank you for your attention to the enclosed. NEI respectfully requests that the COGCC review the enclosed information and approve the Application for Permit to Drill the captioned well.


Sincerely,

Justin Garrett
Regulatory Analyst II
Noble Energy Inc.

CROW CREEK AA01-776

Proposed Spacing Unit – Noble Energy, Inc.

W/2 Section 1, Township 6 North, Range 63 West
N/2NW/4 Section 12, Township 6 North, Range 63 West

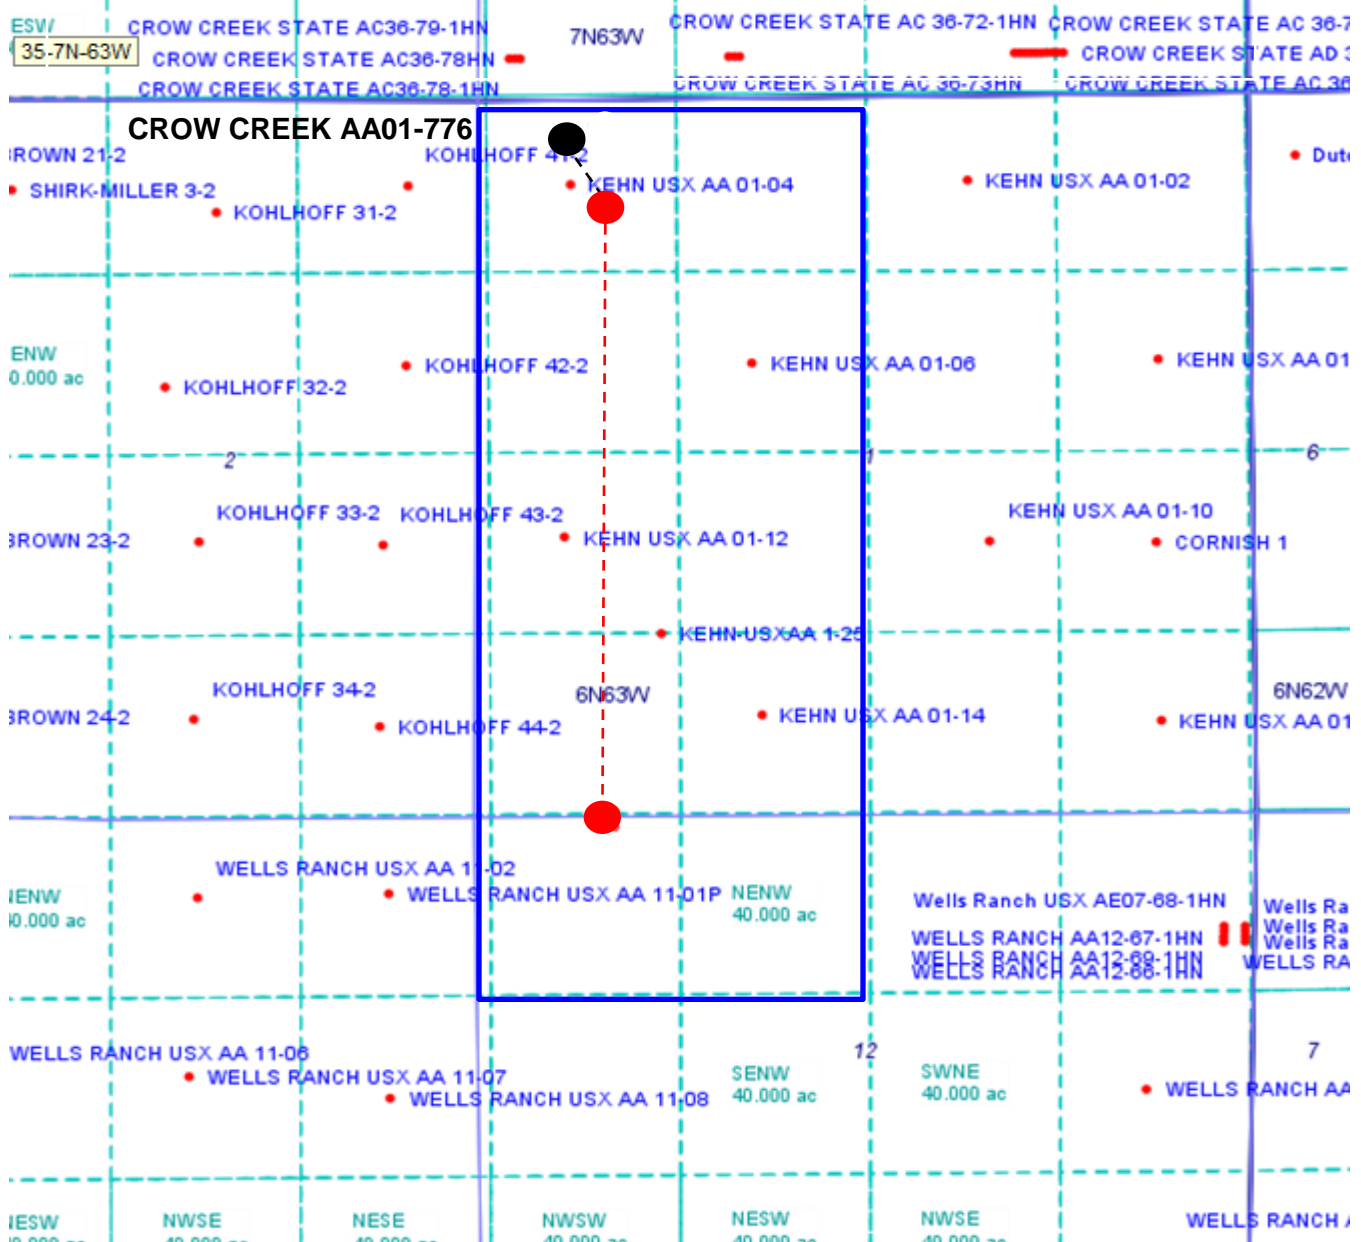

Legend



Proposed 400.00 acre spacing unit



Bottom Hole Location




Lat40°, Inc. 1635 Foxtrail Drive, Suite 325 Loveland, CO 970-776-3321

WELL LOCATION CERTIFICATE

SECTION: 1
TOWNSHIP: 6N
RANGE: 63W

THIS MAP DOES NOT REPRESENT A BOUNDARY SURVEY

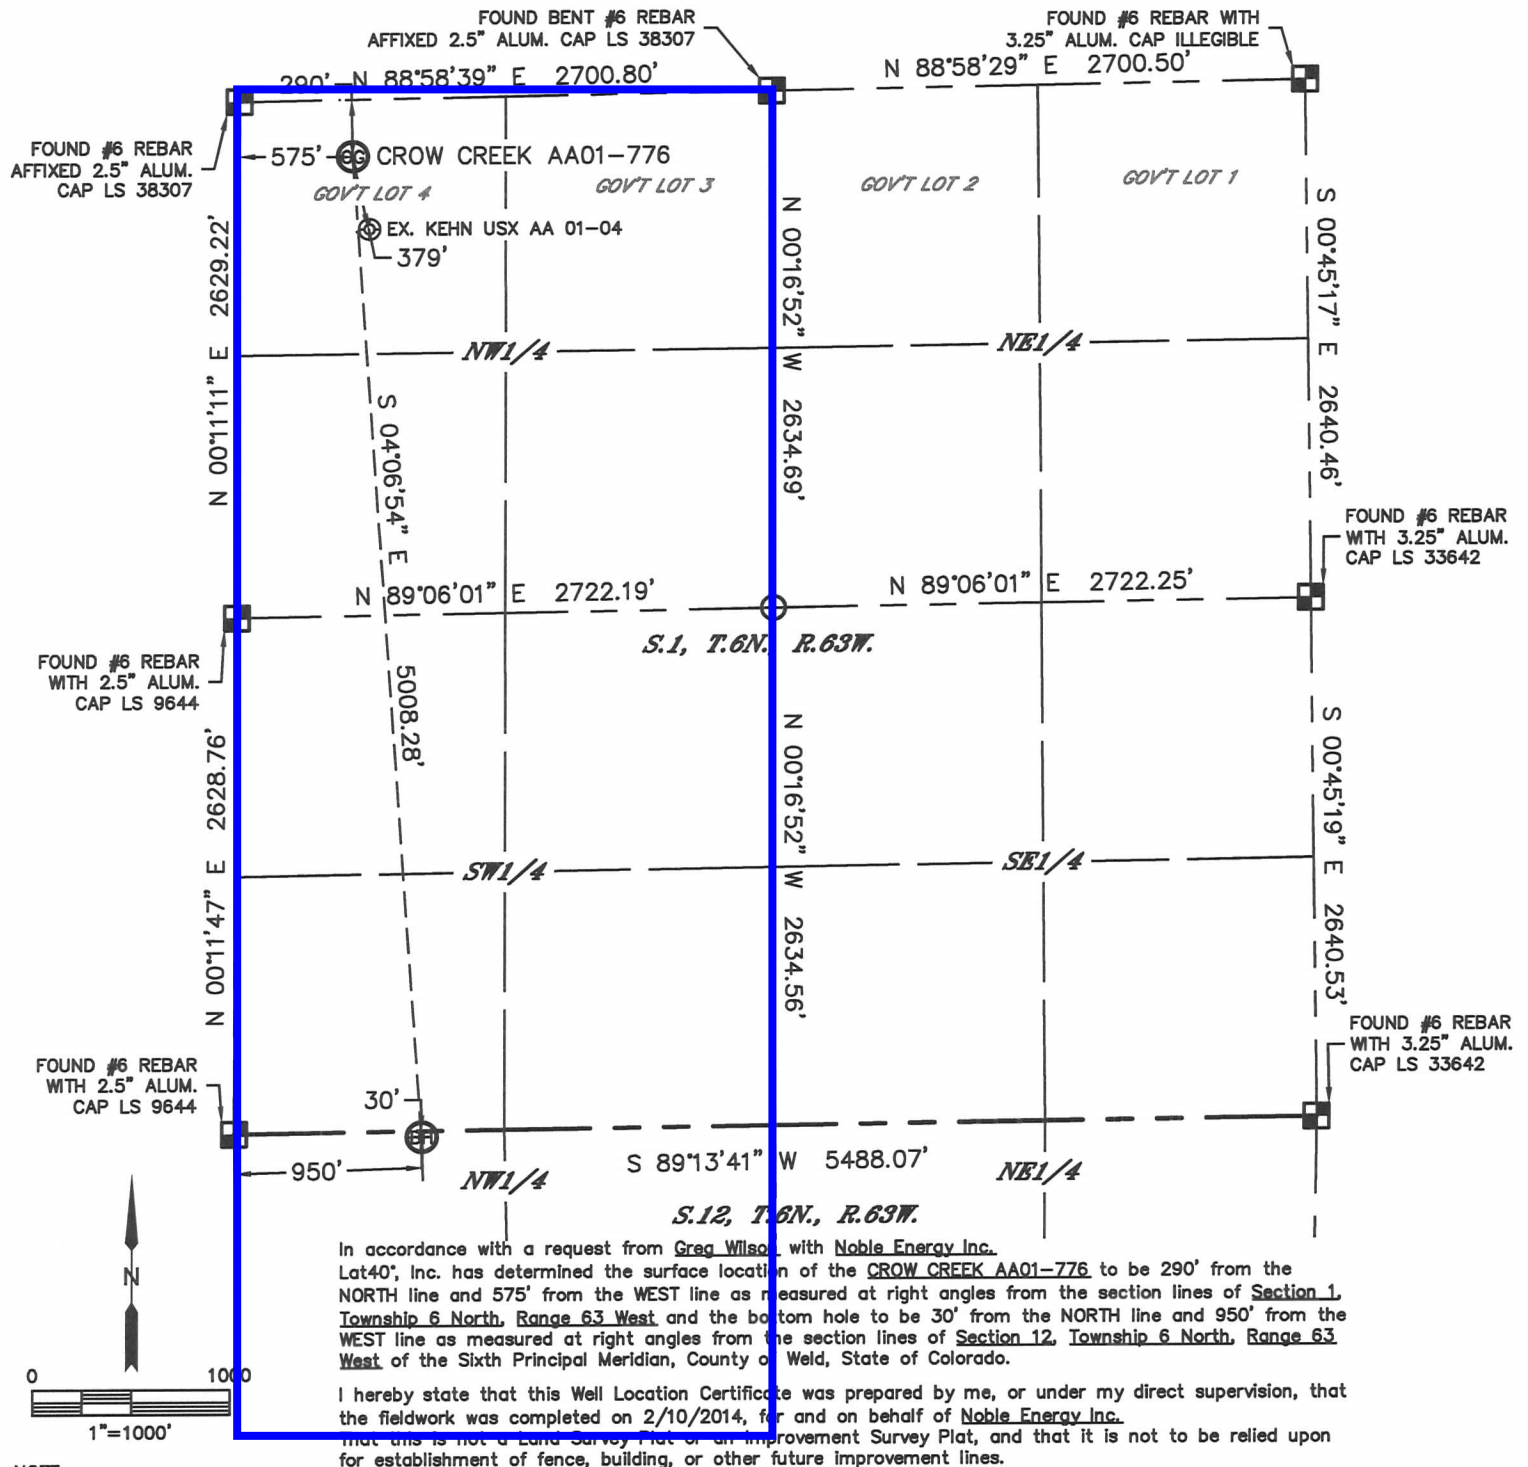

In accordance with a request from Greg Wilson, with Noble Energy Inc., Lat40°, Inc. has determined the surface location of the CROW CREEK AA01-776 to be 290' from the NORTH line and 575' from the WEST line as measured at right angles from the section lines of Section 1, Township 6 North, Range 63 West and the bottom hole to be 30' from the NORTH line and 950' from the WEST line as measured at right angles from the section lines of Section 12, Township 6 North, Range 63 West of the Sixth Principal Meridian, County of Weld, State of Colorado.

I hereby state that this Well Location Certificate was prepared by me, or under my direct supervision, that the fieldwork was completed on 2/10/2014, for and on behalf of Noble Energy Inc. that this is not a Land Survey Plat or an Improvement Survey Plat, and that it is not to be relied upon for establishment of fence, building, or other future improvement lines.

NOTE:

- 1) Bearings shown are Grid Bearings of the Colorado State Plane Coordinate System, North Zone, North American Datum 1983/2007. The lined dimensions as contained herein are based upon the "U.S. Survey Foot."
 - 2) Ground elevations are based on an observed GPS elevation (NAVD 1988 DATUM).
 - 3) IMPROVEMENTS: See LOCATION DRAWING for all visible improvements within 500' of disturbed area.
 - 4) SURFACE USE: RANGELAND
 - 5) INSTRUMENT OPERATOR: BRIAN ROTTINGHAUS
 - 6) NEAREST EXISTING WELL: KEHN USX AA 01-04, 379' SE
- NEAREST CULTURAL ITEMS:
BUILDING: ±2835' W
BUILDING UNIT: ±3170' W
HIGH OCCUPANCY BUILDING UNIT: 5280'+
DESIGNATED OUTSIDE ACTIVITY AREA: 5280'+
PUBLIC ROAD: COUNTY ROAD 74, 282' N
ABOVEGROUND UTILITY: 262' N
RAILROAD: 5280'+
PROPERTY LINE: 290' N

SURFACE LOCATION

LAT: 40.52203N
LONG: 104.39221W
PDOP: 1.7
ELEV: 4798'
1/4, 1/4: NW1/4NW1/4 (GOV'T LOT

BOTTOM HOLE


LAT: 40.50831N
LONG: 104.39114W

LEGEND

- = ALIQUOT MONUMENT AS DESCRIBED
- = CALCULATED POSITION

SHEET 1 OF 2

Kyle E. Rutz-On behalf of Lat40°, Inc.
Colorado Licensed Professional Land Surveyor No. 38307
DATE: 3/3/2014
PROJECT#: 2014014


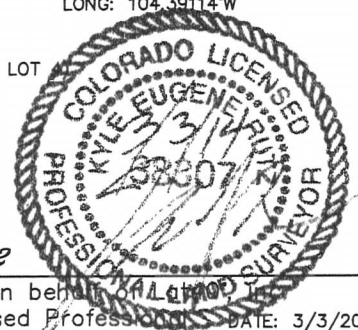




WELL LOCATION CERTIFICATE

SECTION: 1
TOWNSHIP: 6N
RANGE: 63W

THIS MAP DOES NOT REPRESENT A BOUNDARY SURVEY

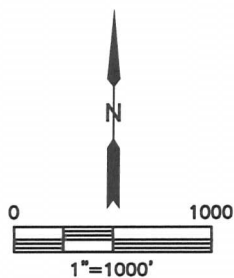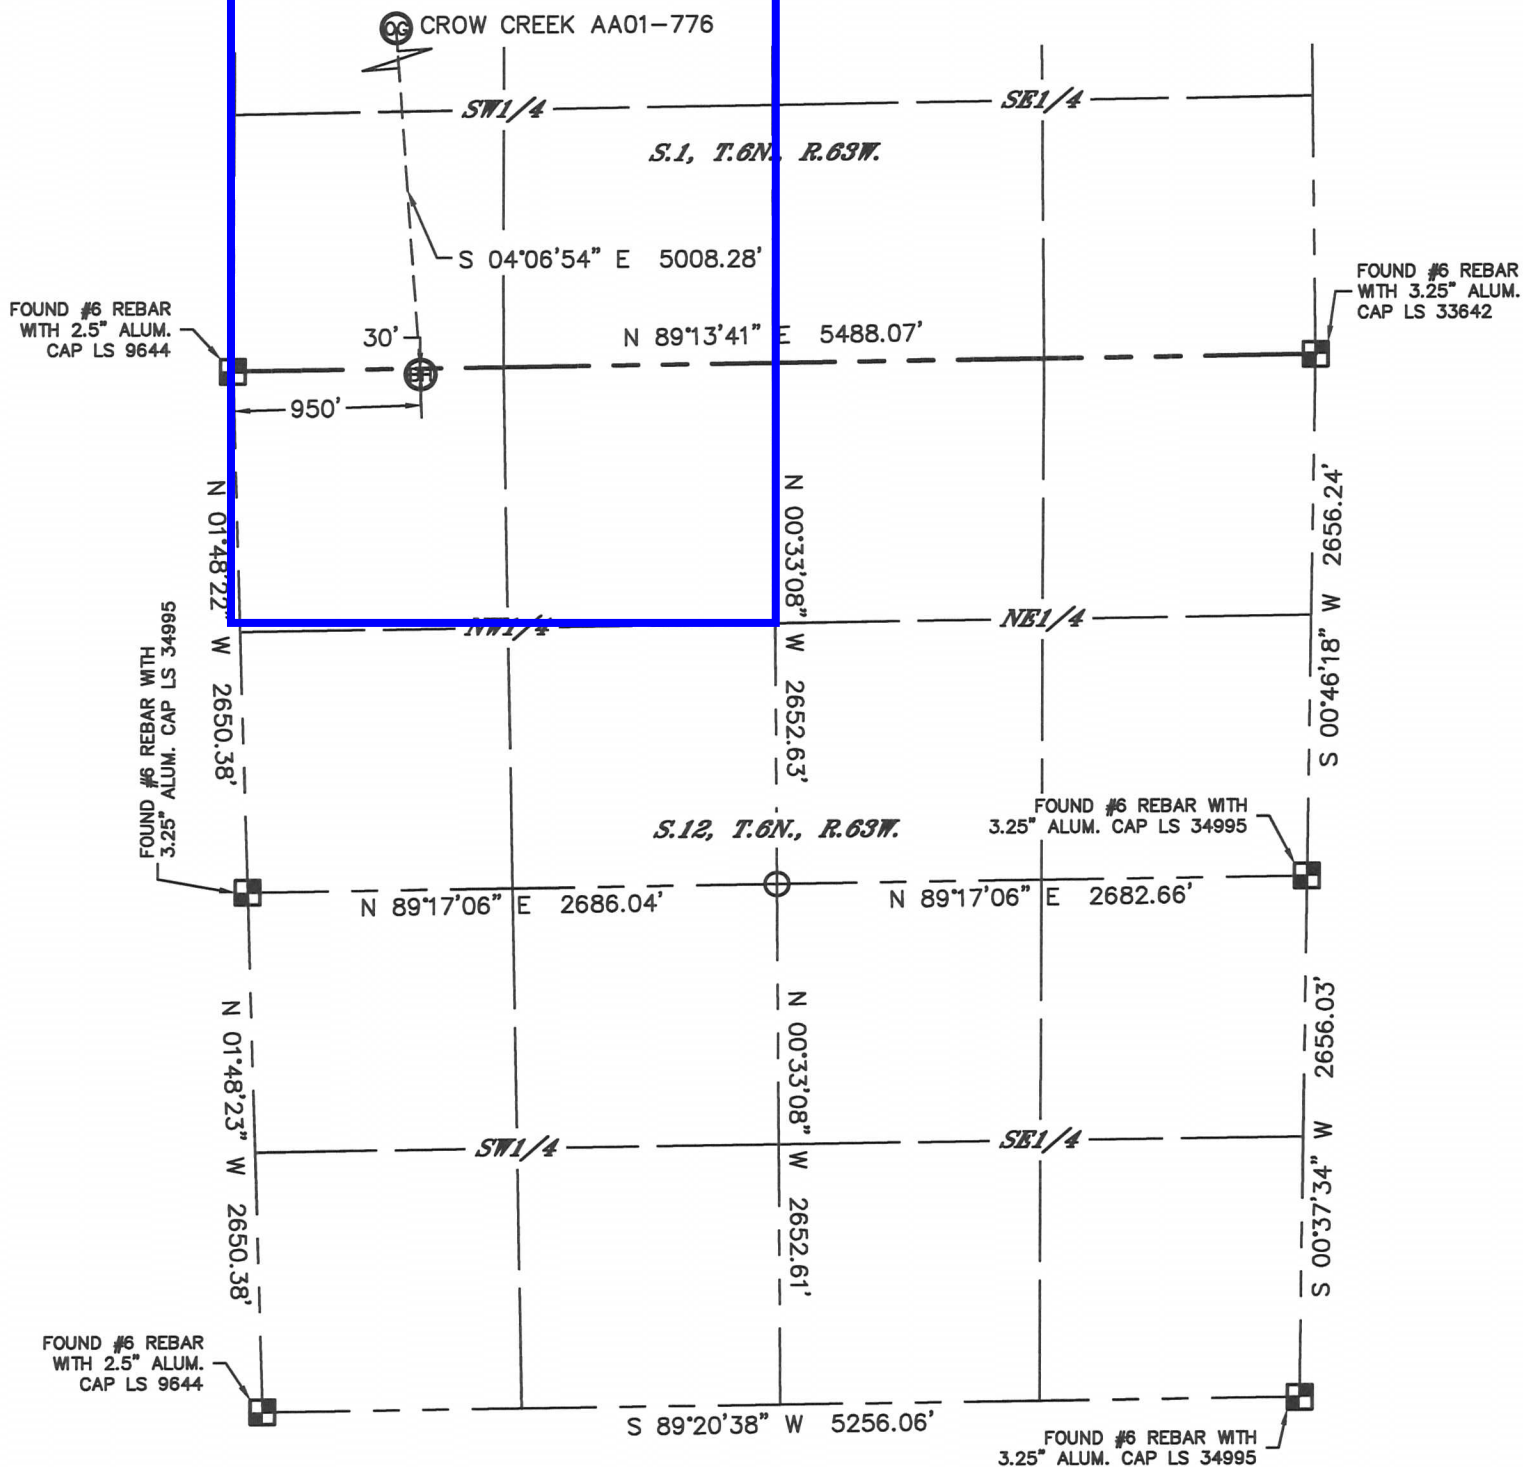


LEGEND

- = ALIQUOT MONUMENT AS DESCRIBED
- = CALCULATED POSITION

SHEET 2 OF 2

Kyle E. Rutz—On behalf of Lat40°, Inc.
Colorado Licensed Professional Land Surveyor No. 38307
DATE: 3/3/2014
PROJECT#: 2014014


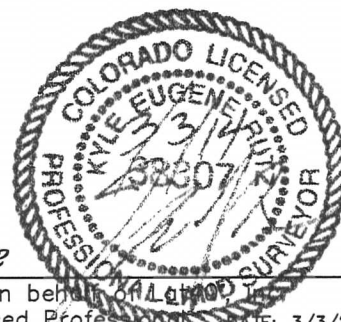




SITE SKETCH

CROW CREEK AA01-776

SECTION: 1
TOWNSHIP: 6N
RANGE: 63W

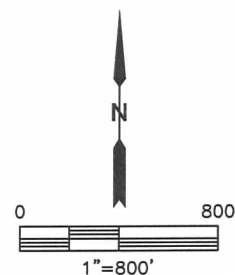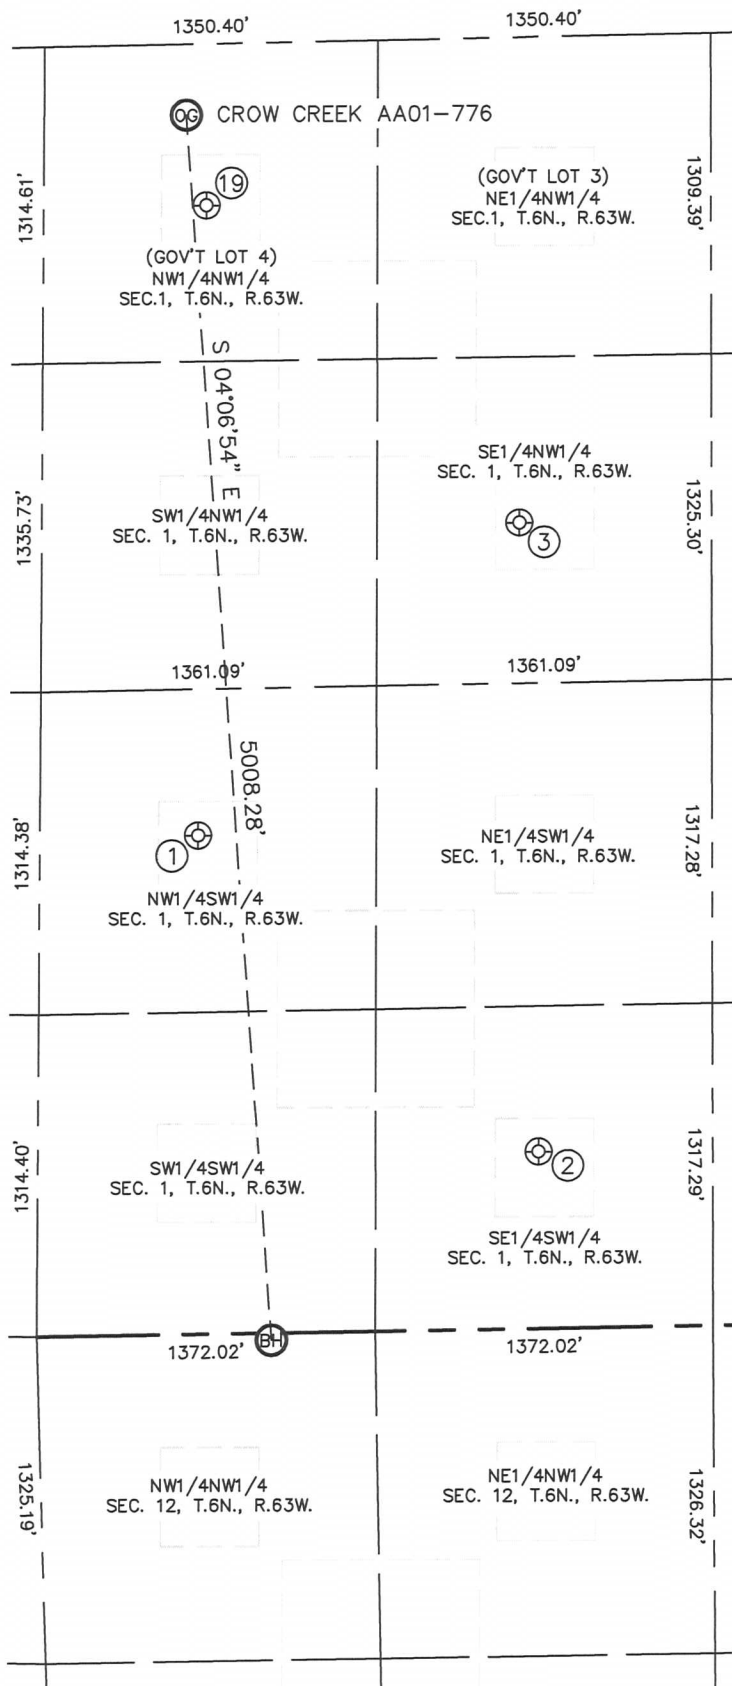



Lat40°, Inc. 1635 Foxtrail Drive, Suite 325 Loveland, CO 970-776-3321

SITE SKETCH
CROW CREEK AA01-776

SECTION: 1
TOWNSHIP: 6N
RANGE: 63W

WELL NO.	WELL NAME	SHL FOOTAGE				SHL LAT°	SHL LONG°	PDOP	ELEV (FT.)	1/4/1/4
1	KEHN USX AA01-12	2033	FSL	641	FWL	40.51397	-104.39214	2.5	4830	NWSW
2	KEHN USX AA01-14	723	FSL	2030	FWL	40.51038	-104.38722	5.1	4864	SESW
3	KEHN USX AA01-06	1980	FNL	1935	FWL	40.51741	-104.38742	2.5	4838	SENW
19	KEHN USX AA 01-04	661	FNL	660	FWL	40.52101	-104.39193	1.6	4811	NWNW