

T5N, R62W, 6th P.M.

BILL BARRETT CORPORATION

ANSCHUTZ STATE 5-62-26 25 SWNW PAD #5-62-26-1609BH2  
SW 1/4 NW 1/4, SECTION 26, T5N, R62W, 6th P.M.  
WELD COUNTY, COLORADO

BASIS OF BEARINGS IS A G.P.S. OBSERVATION  
BASIS OF ELEVATION

SPOT ELEVATION LOCATED AT THE NORTHEAST CORNER OF SECTION 24, T5N, R62W, 6th P.M. TAKEN FROM THE POINT OF ROCKS, QUADRANGLE, COLORADO, WELD COUNTY, 7.5 MINUTE QUAD (TOPOGRAPHIC MAP) PUBLISHED BY THE UNITED STATES DEPARTMENT OF THE INTERIOR, GEOLOGICAL SURVEY. SAID ELEVATION IS MARKED AS BEING 4530 FEET.


2008 Alum. Cap,  
Flush With Ground  
Lat: 40.378150°  
Long: 104.300339°

2010 Alum. Cap,  
0.6' High, "T" Post, Rebar  
Lat: 40.378569°  
Long: 104.280958°

2008 Alum. Cap,  
0.1' High  
Lat: 40.378997°  
Long: 104.261678°

R  
62  
W


R  
61  
W

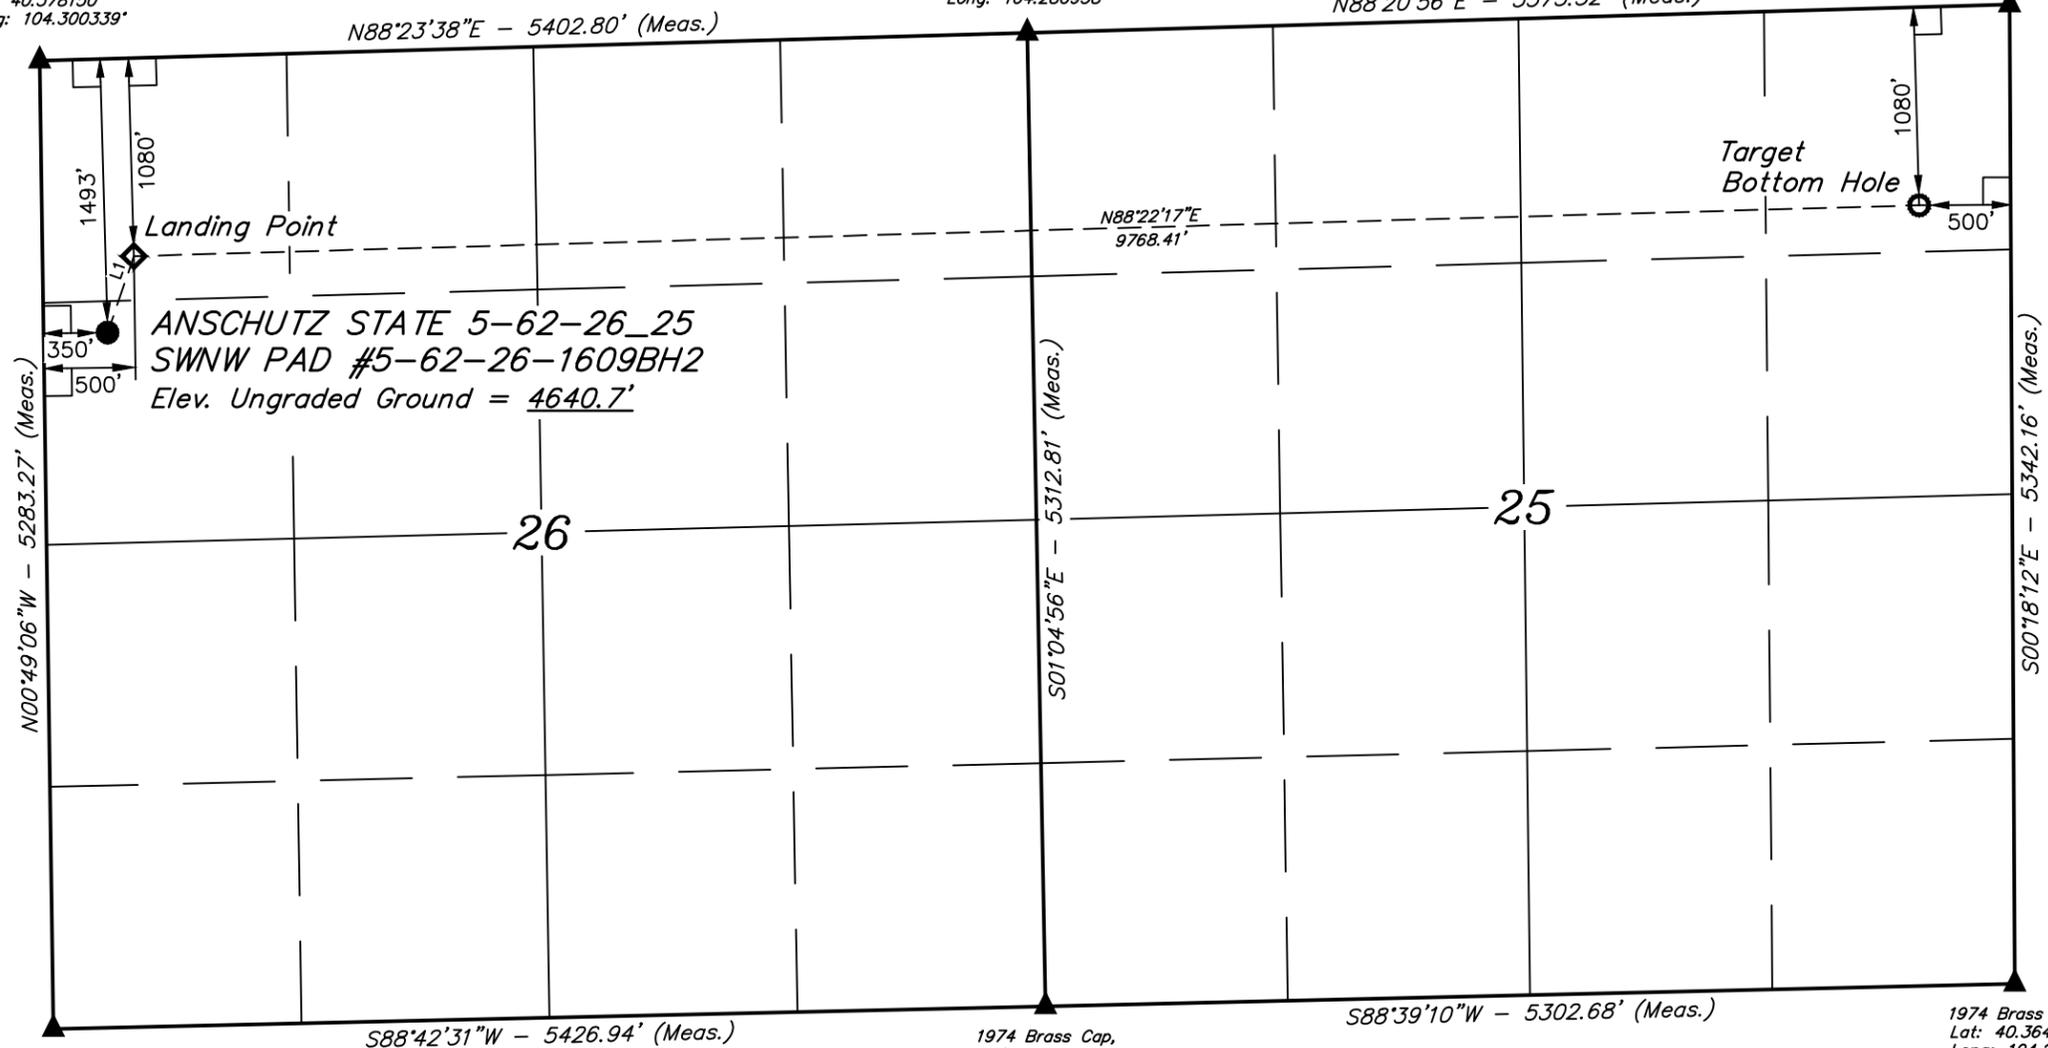

2011 Alum. Cap  
Lat: 40.363650°  
Long: 104.300061°

1974 Brass Cap,  
1.0' High  
Lat: 40.363992°  
Long: 104.280594°

1974 Brass Cap  
Lat: 40.364336°  
Long: 104.261575°

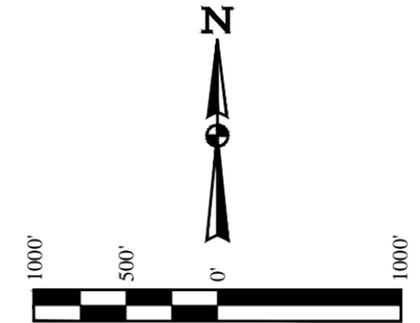

LINE TABLE		
LINE	DIRECTION	LENGTH
L1	N19°03'27"E	441.35'

CERTIFICATE  
THIS IS TO CERTIFY THAT THE ABOVE PLAT WAS PREPARED FROM FIELD NOTES OF ACTUAL SURVEYS MADE BY ME OR UNDER MY SUPERVISION AND THAT THE SAME ARE TRUE AND CORRECT TO THE BEST OF MY KNOWLEDGE AND BELIEF.

*Greg Weimer*  
GREG WEIMER  
REGISTERED LAND SURVEYOR  
REGISTRATION NO. 28285  
STATE OF COLORADO  
06-09-14

PDOP = 1.6

- LEGEND:**
- = 90° SYMBOL
  - = PROPOSED WELLHEAD.
  - ◆ = LANDING POINT
  - = TARGET BOTTOM HOLE.
  - ▲ = SECTION CORNERS LOCATED.

NAD 83 (TARGET BOTTOM HOLE)	NAD 83 (LANDING POINT)	NAD 83 (SURFACE LOCATION)
LATITUDE = 40°22'33.57" (40.375992)	LATITUDE = 40°22'30.81" (40.375225)	LATITUDE = 40°22'26.68" (40.374078)
LONGITUDE = 104°15'48.42" (104.263450)	LONGITUDE = 104°17'54.56" (104.298489)	LONGITUDE = 104°17'56.42" (104.299006)
NAD 27 (TARGET BOTTOM HOLE)	NAD 27 (LANDING POINT)	NAD 27 (SURFACE LOCATION)
LATITUDE = 40°22'33.64" (40.376011)	LATITUDE = 40°22'30.87" (40.375242)	LATITUDE = 40°22'26.75" (40.374097)
LONGITUDE = 104°15'46.60" (104.262944)	LONGITUDE = 104°17'52.73" (104.297981)	LONGITUDE = 104°17'54.59" (104.298497)
STATE PLANE NAD 83	STATE PLANE NAD 83	STATE PLANE NAD 83
N: 1382216.30 E: 3344502.62	N: 1381802.48 E: 3334745.52	N: 1381383.46 E: 3334607.28
STATE PLANE NAD 27	STATE PLANE NAD 27	STATE PLANE NAD 27
N: 382218.13 E: 2344652.65	N: 381804.31 E: 2334895.53	N: 381385.29 E: 2334757.30

**UINTAH**  
ENGINEERING & LAND SURVEYING

**UELS, LLC**  
Corporate Office \* 85 South 200 East  
Vernal, UT 84078 \* (435) 789-1017

SURVEYED BY: GREG WEIMER, C.J.	DATE: 05-01-14
DRAWN BY: J.S.	DATE DRAWN: 06-09-14
SCALE: 1" = 1000'	REVISED: 00-00-00

**WELL LOCATION PLAT**