


# TANK BATTERY EXHIBIT


LOCATED IN THE NORTHWEST QUARTER OF SECTION 1, TOWNSHIP 1 NORTH,  
RANGE 67 WEST OF THE 6TH PRINCIPAL MERIDIAN,  
COUNTY OF WELD, STATE OF COLORADO

SHEET 2 OF 2

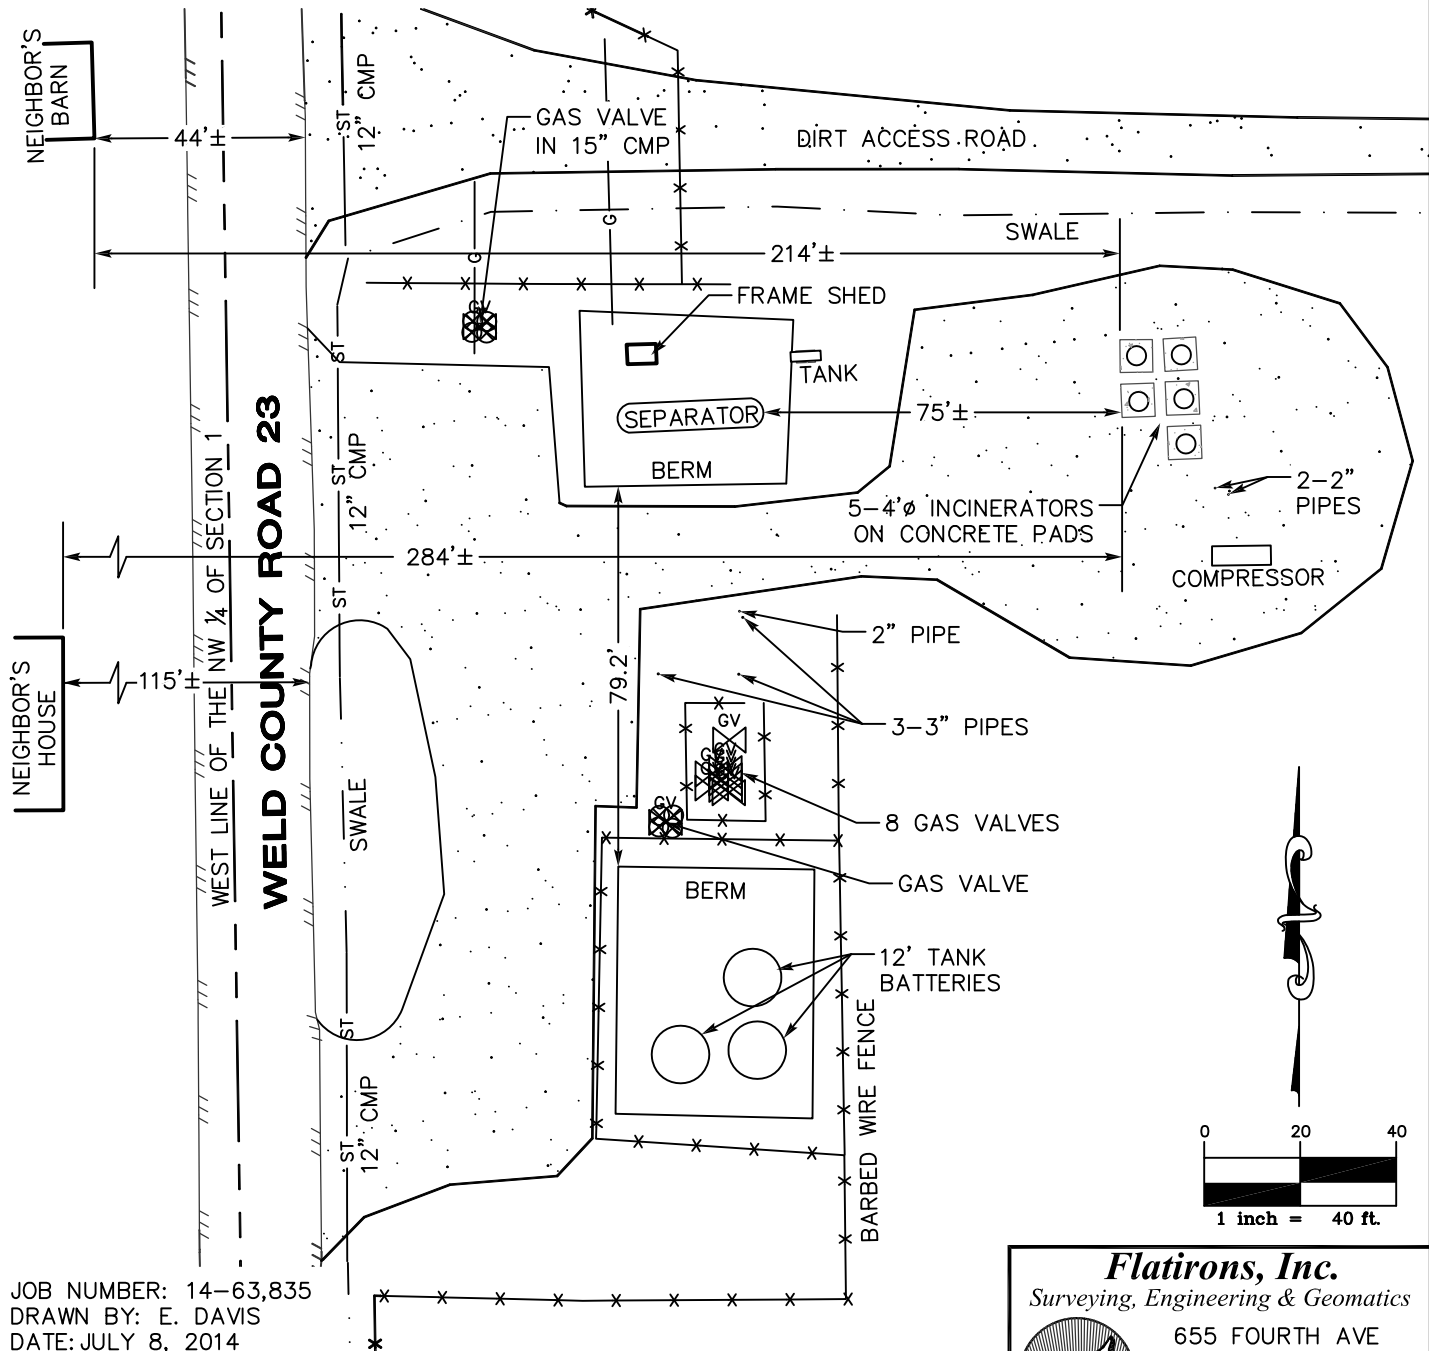

JOB NUMBER: 14-63,835  
DRAWN BY: E. DAVIS  
DATE: JULY 8, 2014

THIS IS NOT A "LAND SURVEY PLAT" OR "IMPROVEMENT SURVEY PLAT" AND THIS EXHIBIT IS NOT INTENDED FOR PURPOSES OF TRANSFER OF TITLE OR SUBDIVISIONS OF LAND. RECORD INFORMATION SHOWN HEREON IS BASED ON INFORMATION PROVIDED BY CLIENT.

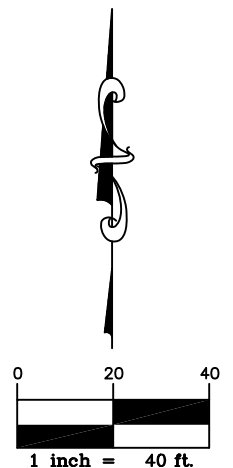

**Flatirons, Inc.**  
Surveying, Engineering & Geomatics

 655 FOURTH AVE  
LONGMONT, CO 80501  
PH: (303) 776-1733  
FAX: (303) 776-4355  
[www.FlatironsInc.com](http://www.FlatironsInc.com)