


500' Offset from Edge of Disturbance

PROPOSED ANSCHUTZ STATE
5-62-26_25 NWSW PAD
#5-62-26-4841CH2
(NAD 83)
Lat: 40.369647°
Long: 104.298919°
(NAD 27)
Lat: 40.369667°
Long: 104.298414°

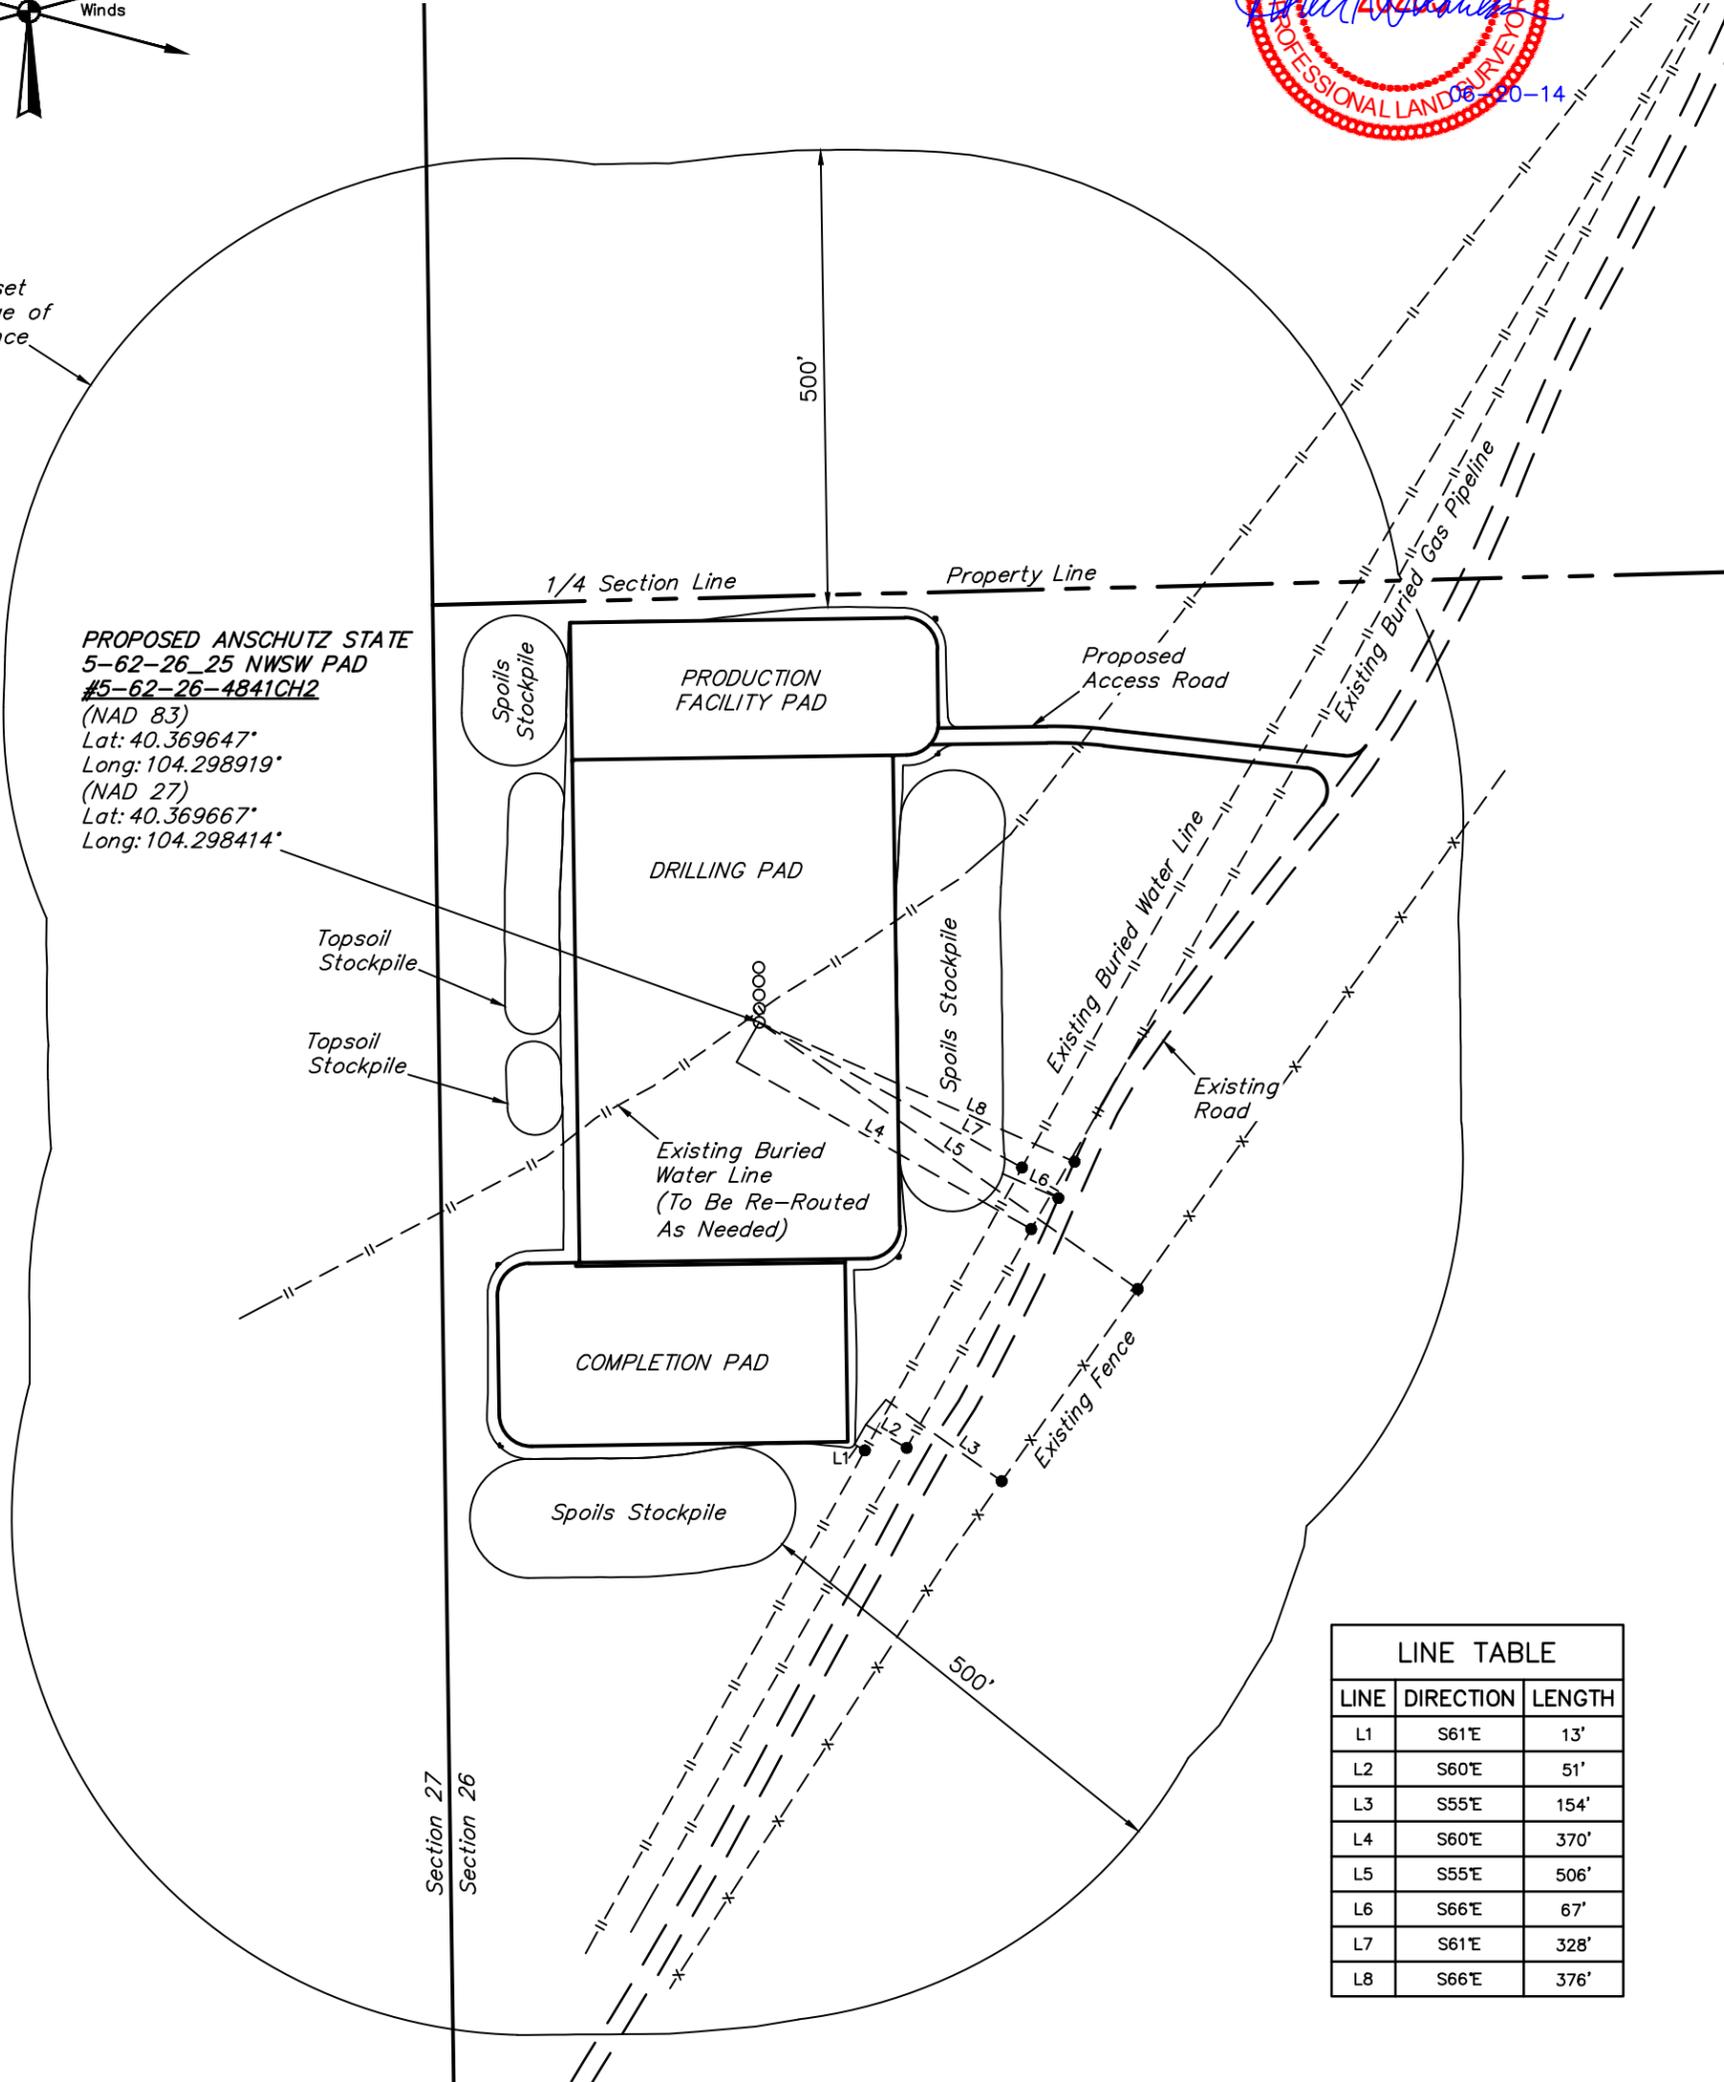

LINE TABLE		
LINE	DIRECTION	LENGTH
L1	S61°E	13'
L2	S60°E	51'
L3	S55°E	154'
L4	S60°E	370'
L5	S55°E	506'
L6	S66°E	67'
L7	S61°E	328'
L8	S66°E	376'

PLANT COMMUNITY	
<input type="checkbox"/>	DISTURBED GRASSLAND
<input checked="" type="checkbox"/>	NATIVE GRASSLAND
<input type="checkbox"/>	SHRUB LAND
<input type="checkbox"/>	PLAINS RIPARIAN
<input type="checkbox"/>	MOUNTAIN RIPARIAN
<input type="checkbox"/>	FOREST LAND
<input type="checkbox"/>	WETLANDS AQUATIC
<input type="checkbox"/>	ALPINE
<input type="checkbox"/>	OTHER (Describe): _____

CURRENT LAND USE					
CROP LAND:	<input type="checkbox"/> IRRIGATED	<input type="checkbox"/> DRY LAND	<input type="checkbox"/> IMPROVED PASTURE	<input type="checkbox"/> HAY MEADOW	<input type="checkbox"/> CRP
NON-CROP LAND:	<input checked="" type="checkbox"/> RANGELAND	<input type="checkbox"/> TIMBER	<input type="checkbox"/> RECREATIONAL	<input type="checkbox"/> OTHER (Describe) _____	
SUBDIVIDED:	<input type="checkbox"/> INDUSTRIAL	<input type="checkbox"/> COMMERCIAL	<input type="checkbox"/> RESIDENTIAL	_____	

FUTURE LAND USE					
CROP LAND:	<input type="checkbox"/> IRRIGATED	<input type="checkbox"/> DRY LAND	<input type="checkbox"/> IMPROVED PASTURE	<input type="checkbox"/> HAY MEADOW	<input type="checkbox"/> CRP
NON-CROP LAND:	<input type="checkbox"/> RANGELAND	<input type="checkbox"/> TIMBER	<input type="checkbox"/> RECREATIONAL	<input type="checkbox"/> OTHER (Describe) _____	
SUBDIVIDED:	<input type="checkbox"/> INDUSTRIAL	<input type="checkbox"/> COMMERCIAL	<input type="checkbox"/> RESIDENTIAL	_____	

BILL BARRETT CORPORATION
ANSCHUTZ STATE 5-62-26_25 NWSW PAD
#5-62-26-4841CH2, 4841BH2, 3340CH2, 3340BH2 & 3225CH2
SECTION 26, T5N, R62W, 6th P.M.
NW 1/4 SW 1/4

SURVEYED BY: GREG WEIMER, C.J.	DATE: 04-30-14
DRAWN BY: J.S.	DATE DRAWN: 06-02-14
SCALE: 1" = 200'	REVISED: 00-00-00



UELS, LLC
Corporate Office * 85 South 200 East
Vernal, UT 84078 * (435) 789-1017

LOCATION DRAWING FIGURE #5