


LINE TABLE		
LINE	DIRECTION	LENGTH
L1	S30°W	403'
L2	S36°W	683'
L3	SOUTH	399'
L4	SOUTH	663'
L5	SOUTH	415'
L6	SOUTH	157'

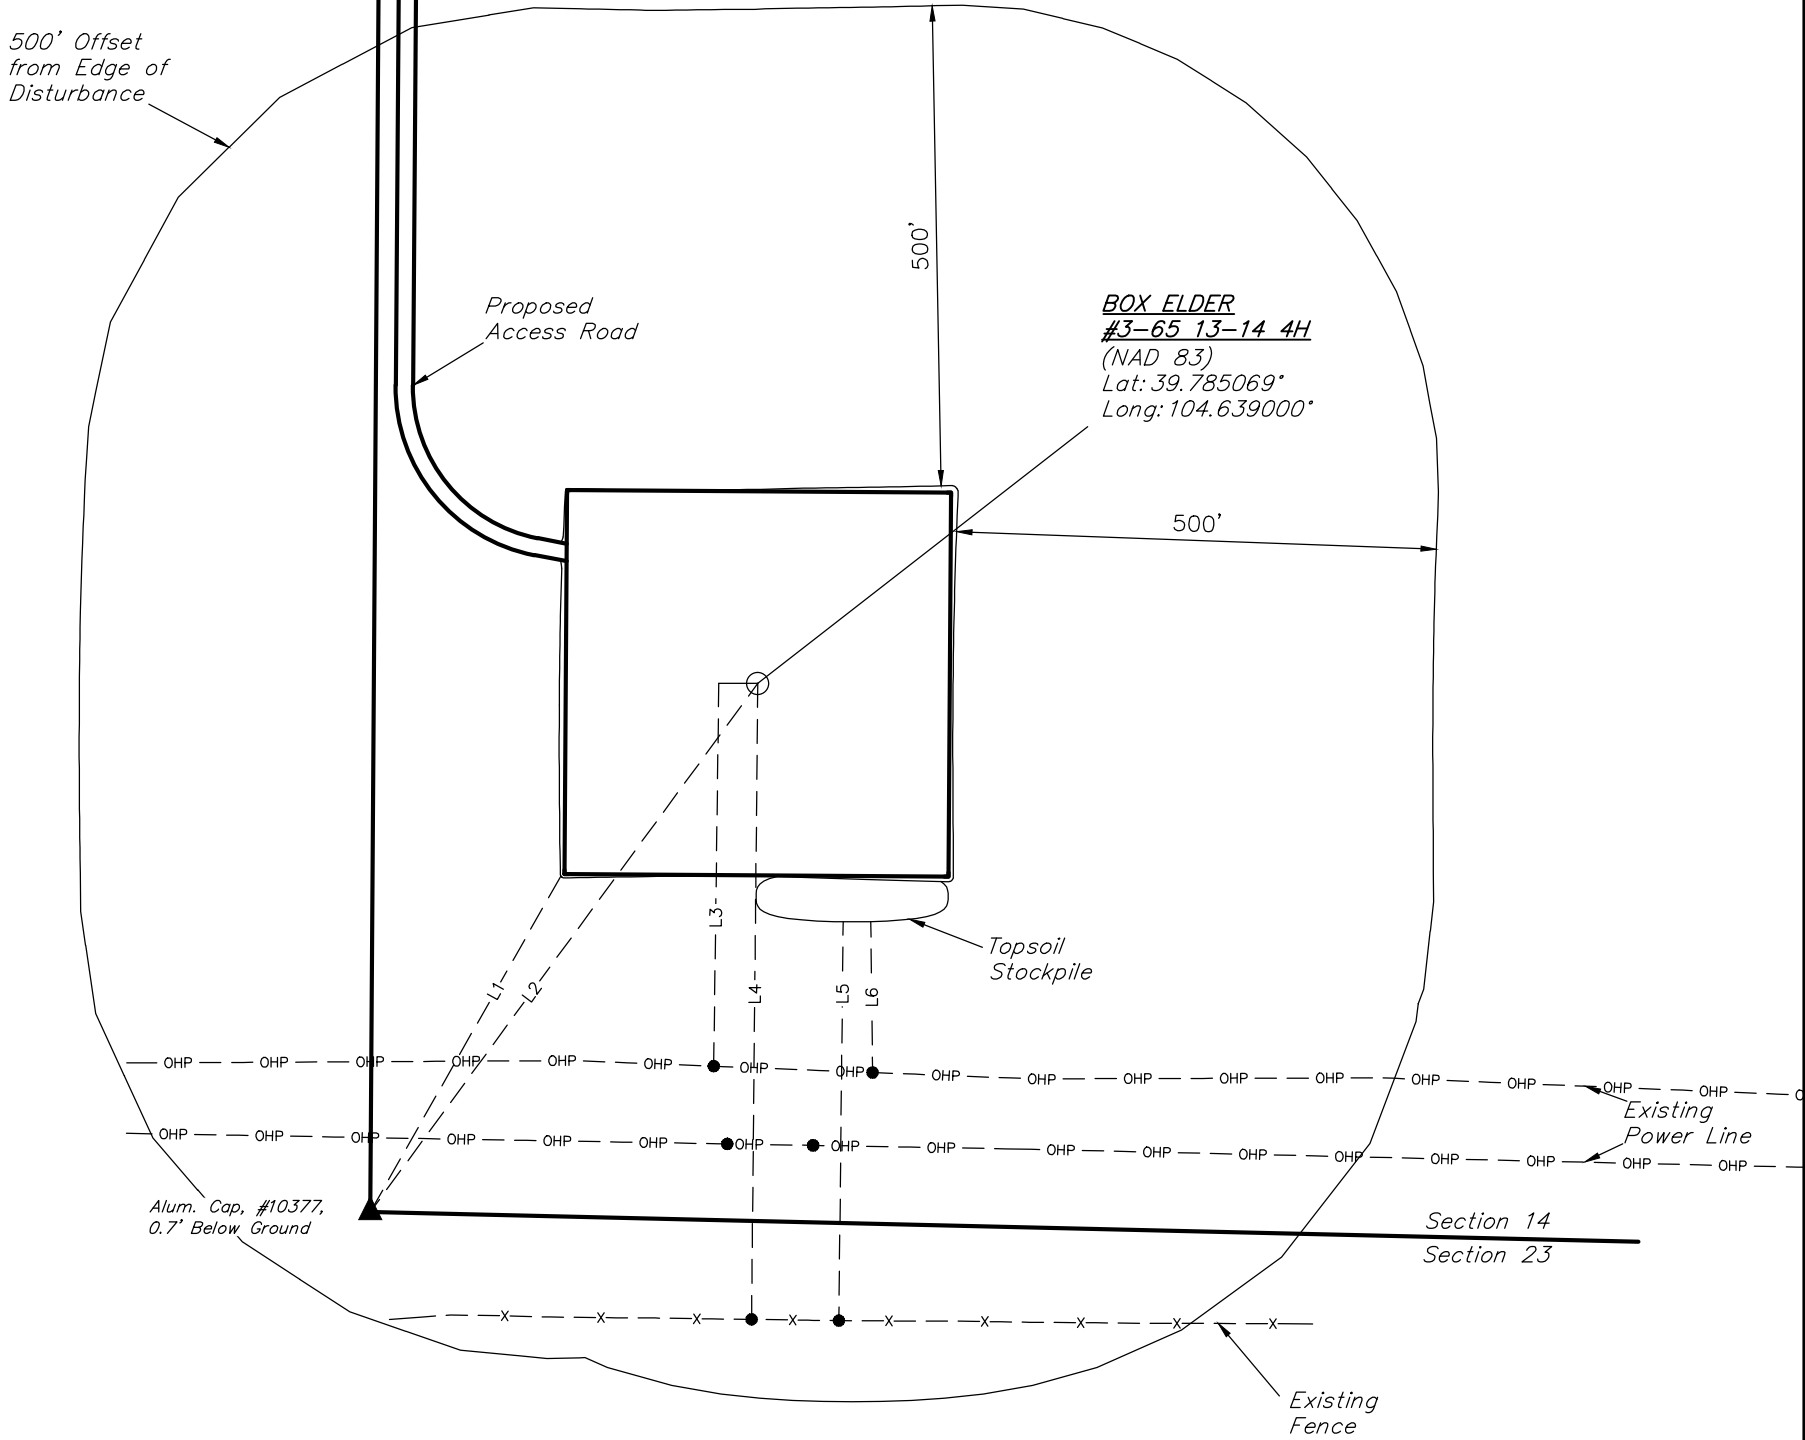

ConocoPhillips Company

BOX ELDER #3-65 13-14 4H  
SECTION 14, T3S, R65W, 6th P.M.  
560' FSL 400' FWL

SURVEYED BY: GREG WEIMER, C.J.	SURVEY DATE: 05-14-15
DRAWN BY: K.B.	DATE DRAWN: 05-30-14
SCALE: 1" = 200'	REVISED: 07-21-14
LOCATION DRAWING	FIGURE #5



UELS, LLC  
Corporate Office \* 85 South 200 East  
Vernal, UT 84078 \* (435) 789-1017