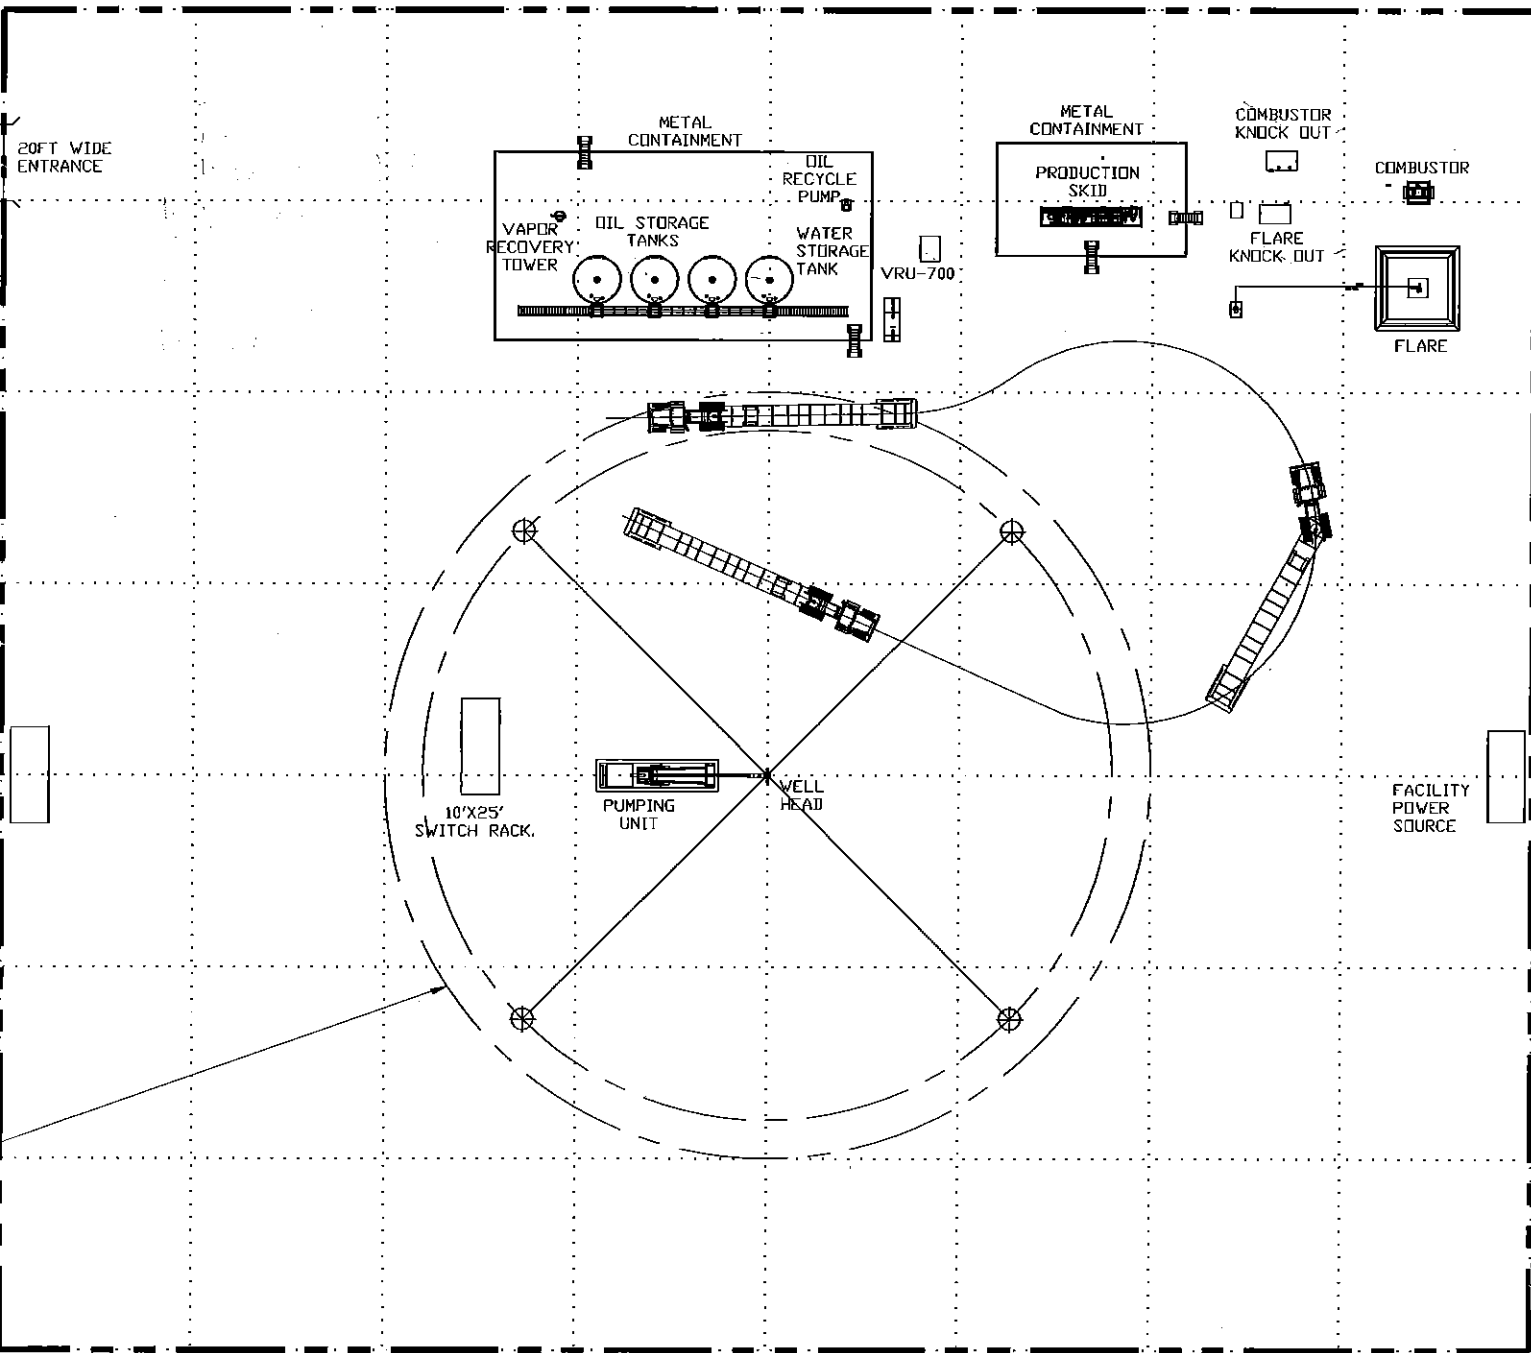


**Parachute 4-65 5-6 3H Section 5, Township 4S, Range 65W  
Arapahoe County, Colorado**

[illegible]